


2021 SIDEWALK REPAIRS DUBLIN DOWNS, SOUTHAMPTON AND CATHY ESTATES

PROJECT NUMBER: PW-2021-16
DECEMBER 4, 2021

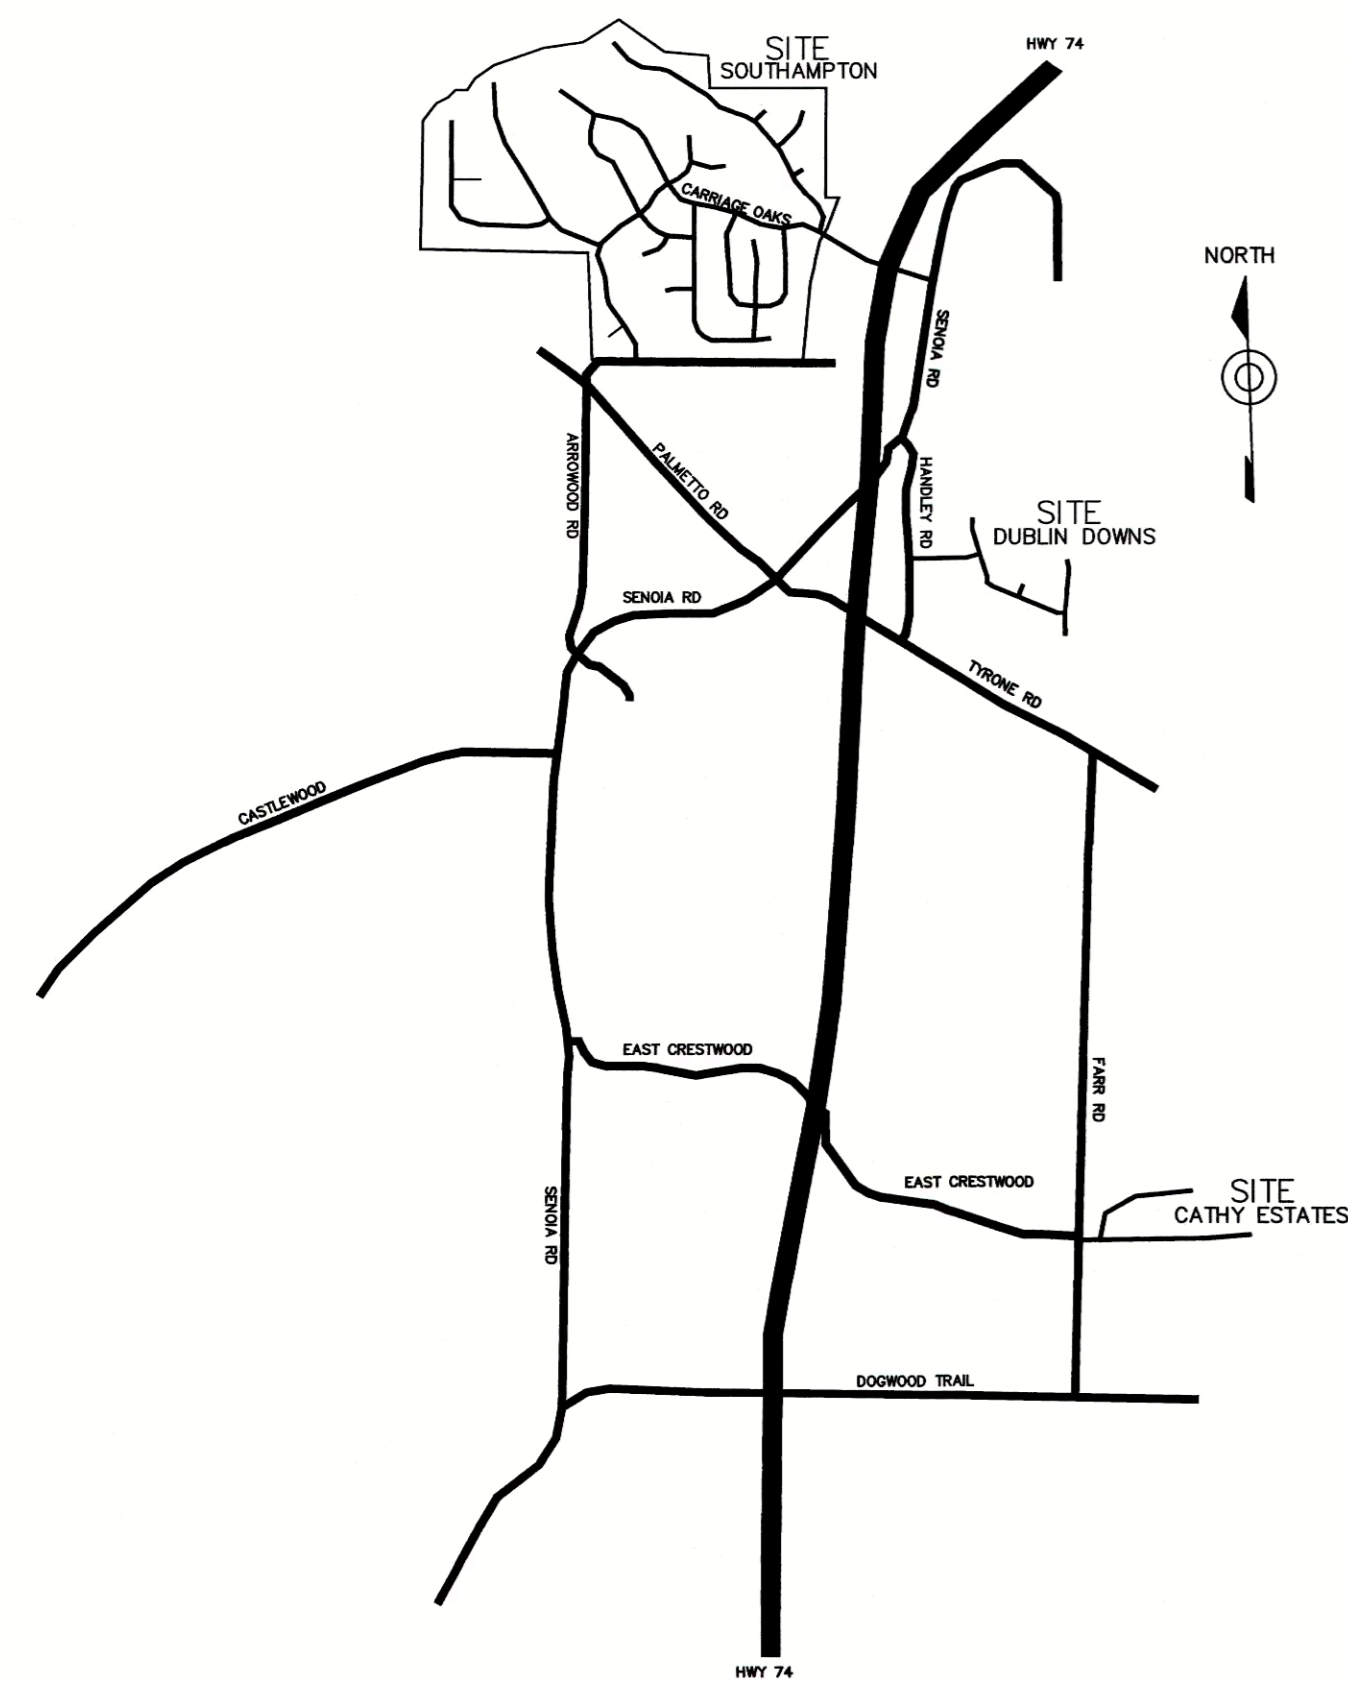

VICINITY MAP




TOWN OF TYRONE
950 SENOIA ROAD
TYRONE, GA 30290
770-487-4038

DRAWING INDEX


TITLE SHEET

C101	CATHY ESTATES SIDEWALK PLAN VIEW
C102	SOUTHAMPTON SIDEWALK PLAN VIEW
C103	SOUTHAMPTON SIDEWALK PLAN VIEW
C104	DUBLIN DOWNS & DETAILS


BEFORE DIGGING IN
GEORGIA
CALL 811

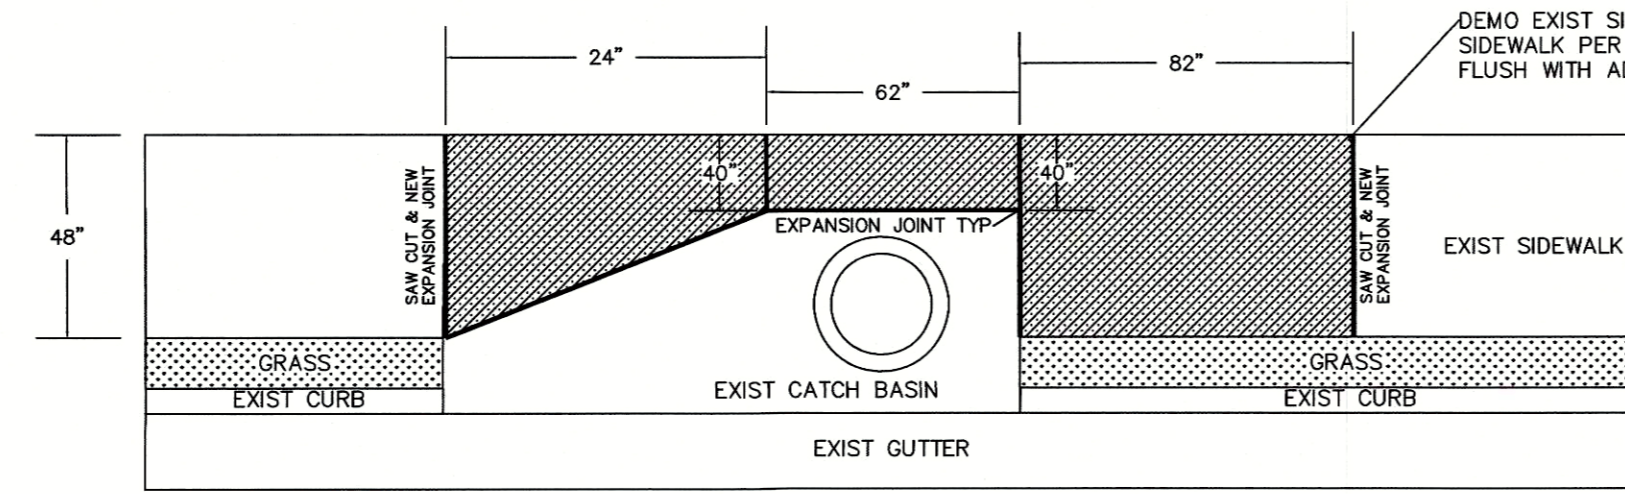


SIDEWALK REPAIR 160 WICKHAM DRIVE
NTS

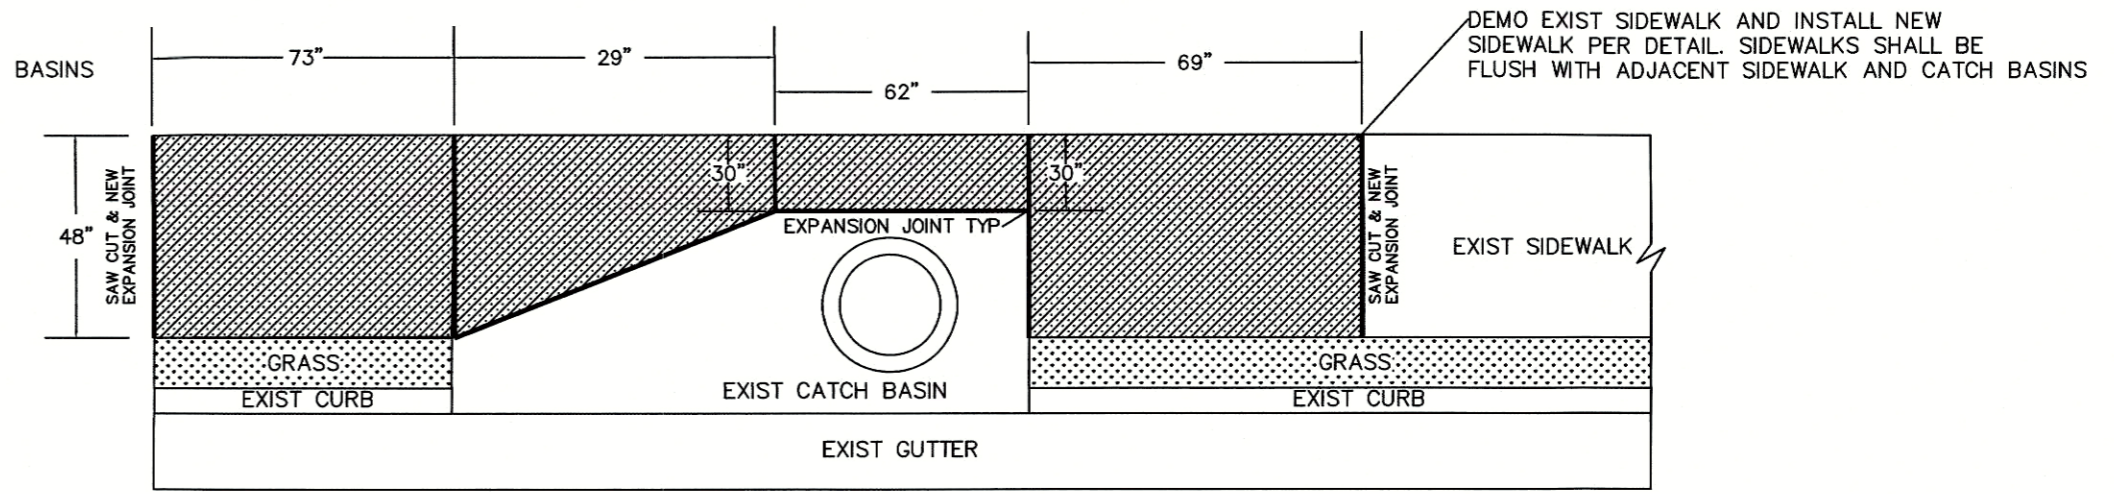


SIDEWALK REPAIR 105 DONEGAL DRIVE
NTS

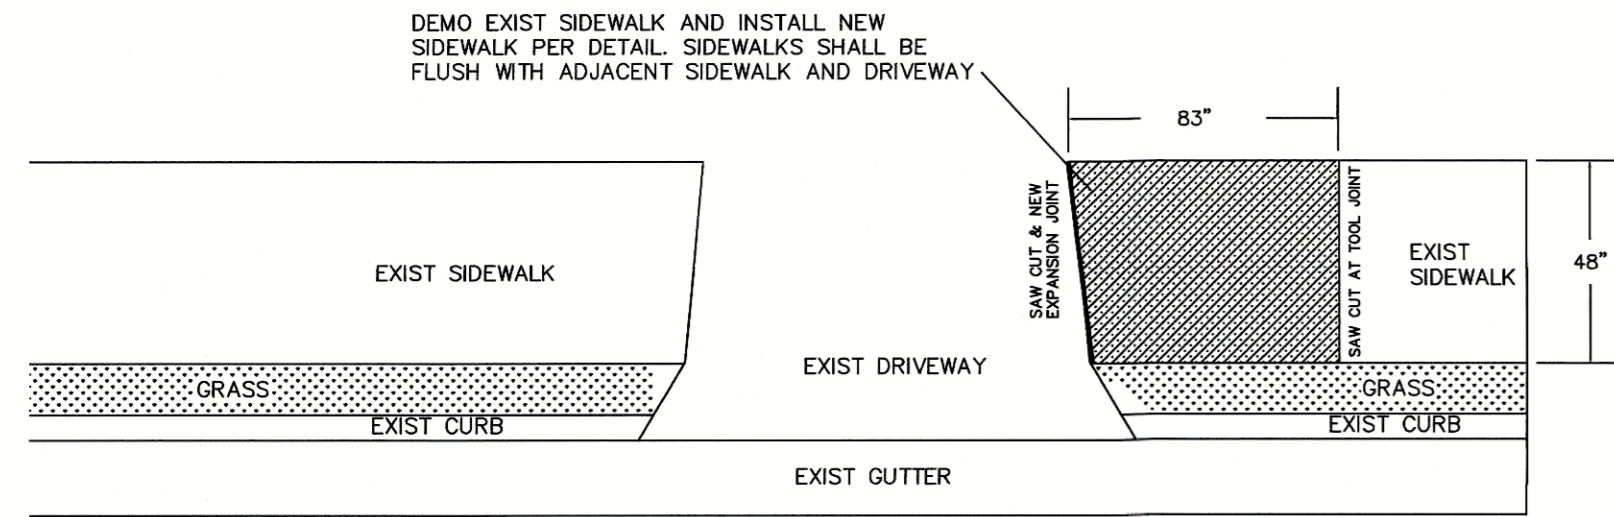


SIDEWALK REPAIR 145 WICKHAM DRIVE
NTS

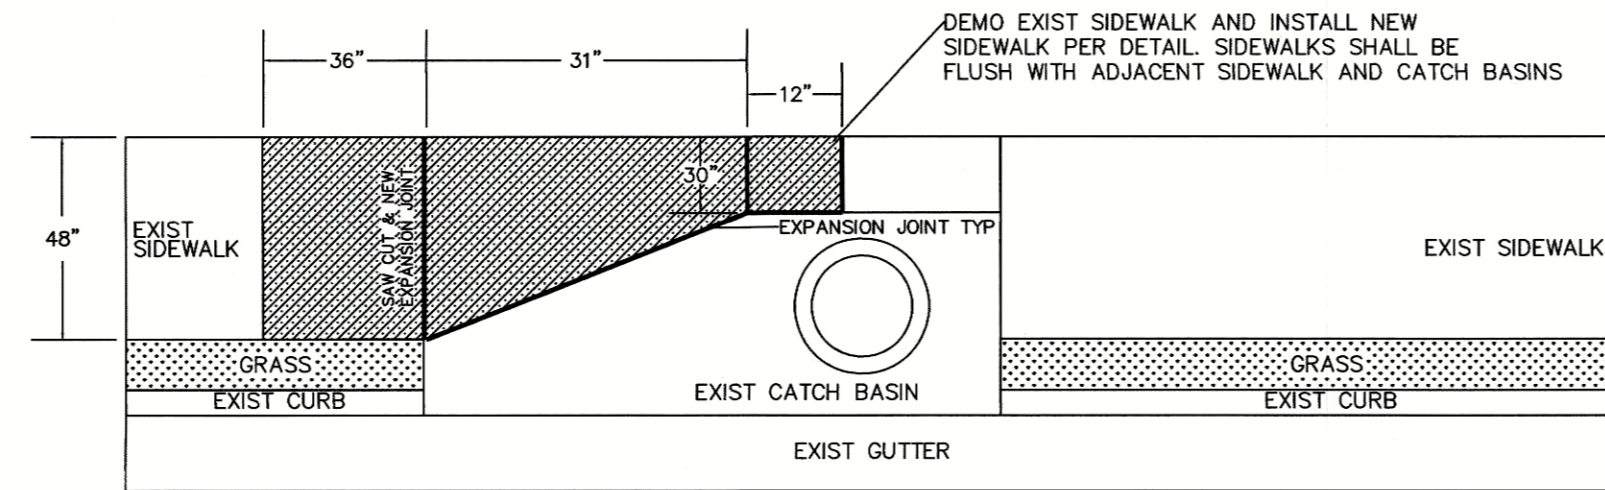


SIDEWALK REPAIR 130/140 WICKHAM DRIVE
NTS

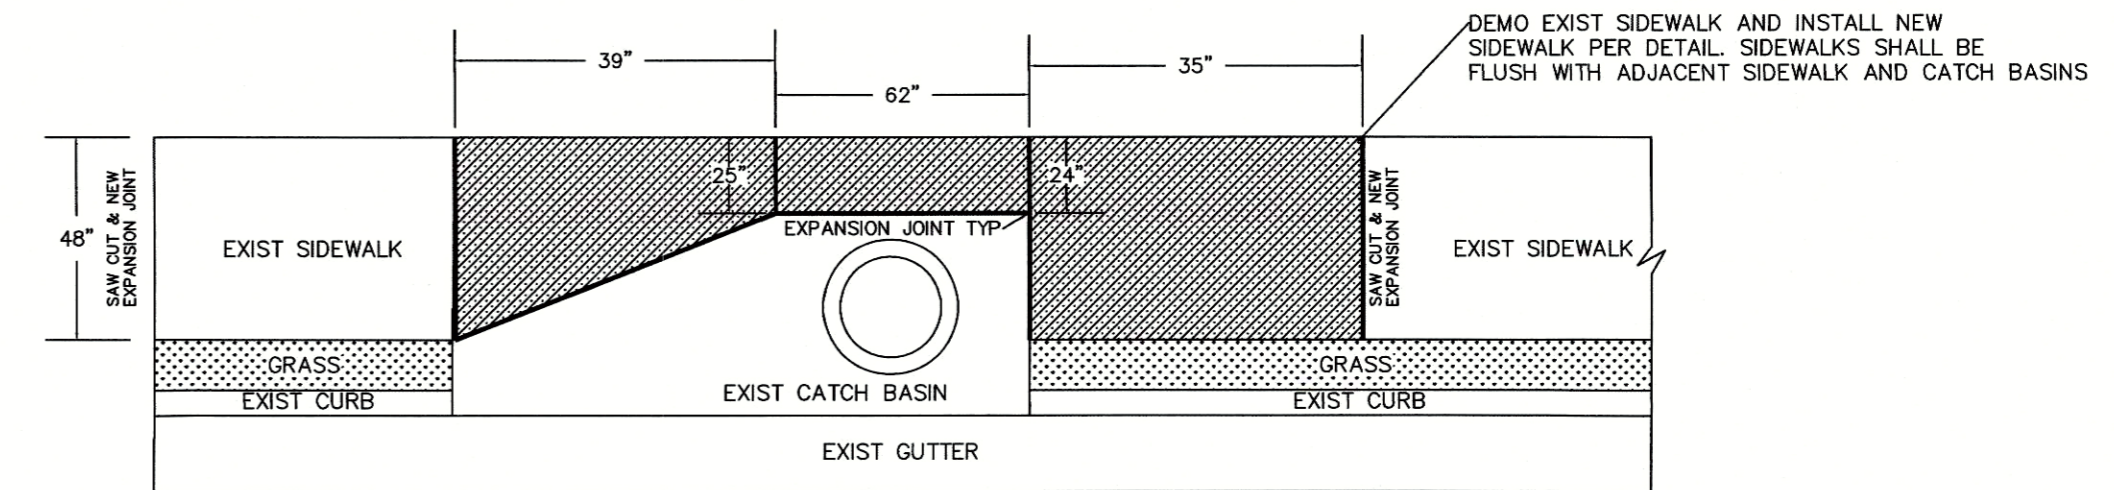


SIDEWALK REPAIR 120 DONEGAL DRIVE
NTS

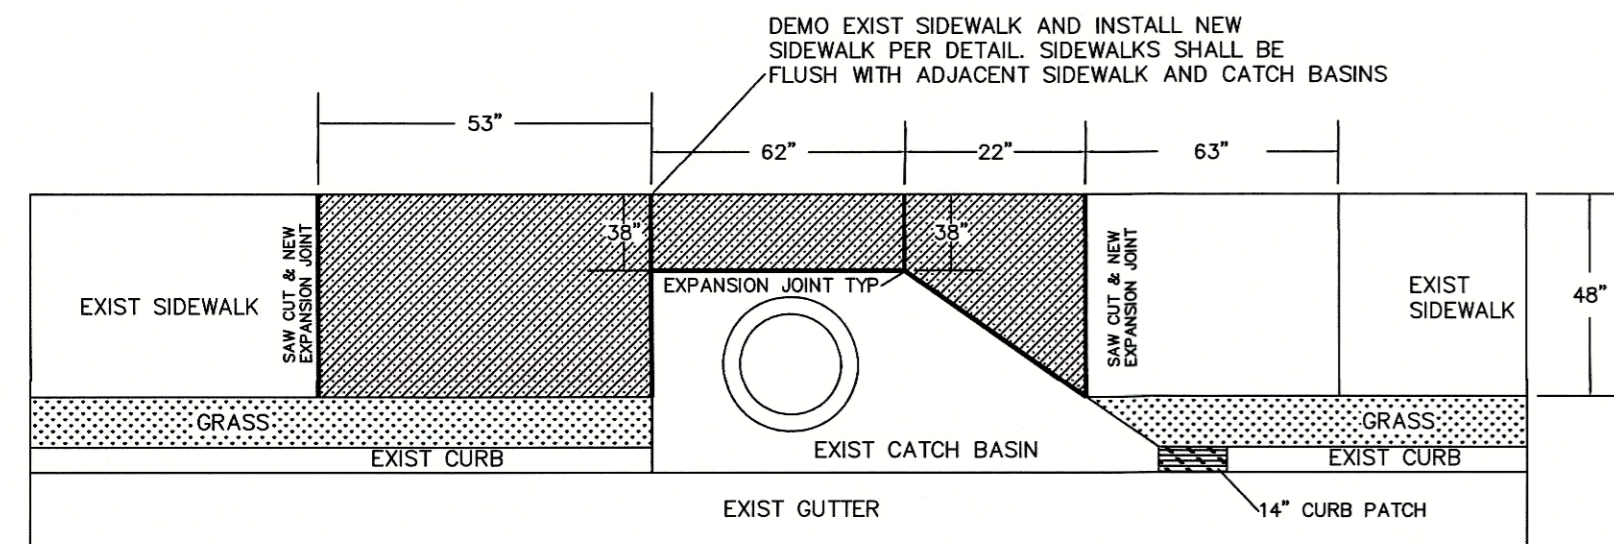


SIDEWALK REPAIR 135/145 WICKHAM DRIVE
NTS

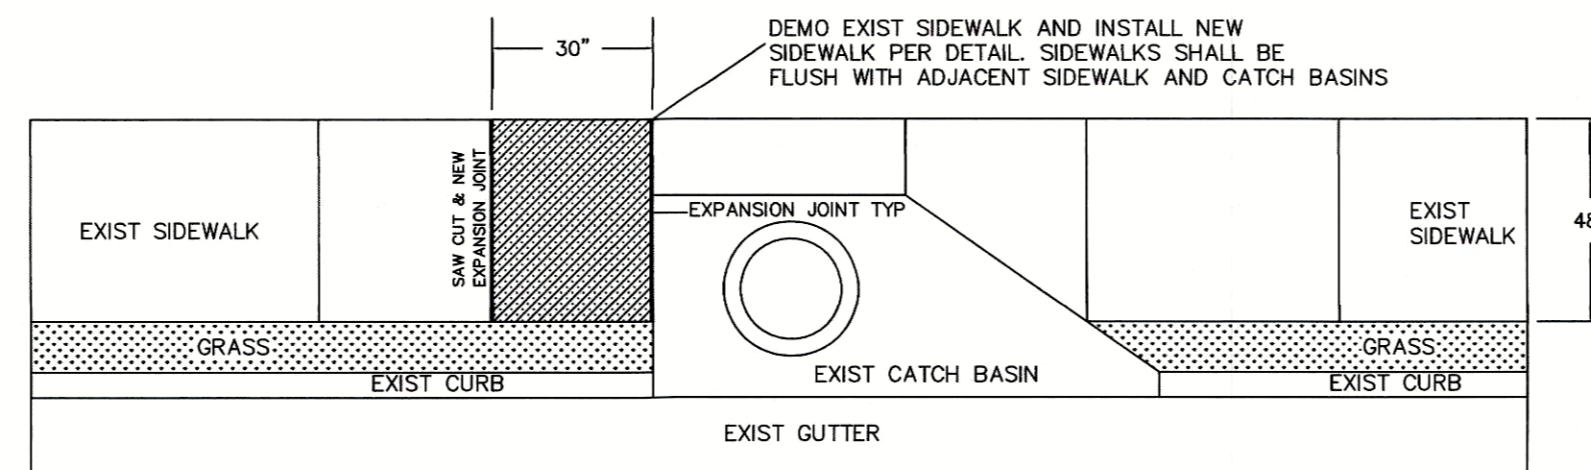


SIDEWALK REPAIR 100 WICKHAM DRIVE
NTS

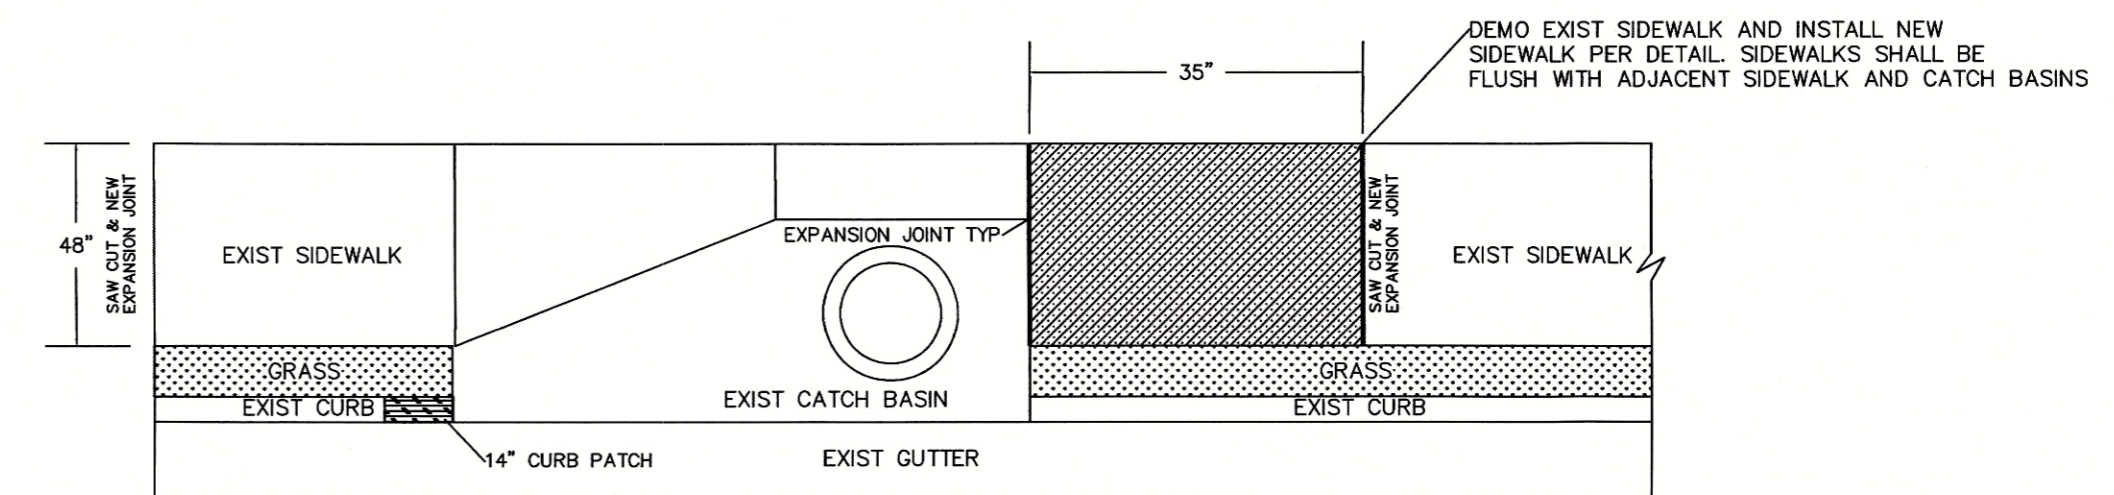


SIDEWALK REPAIR 130 DONEGAL DRIVE
NTS

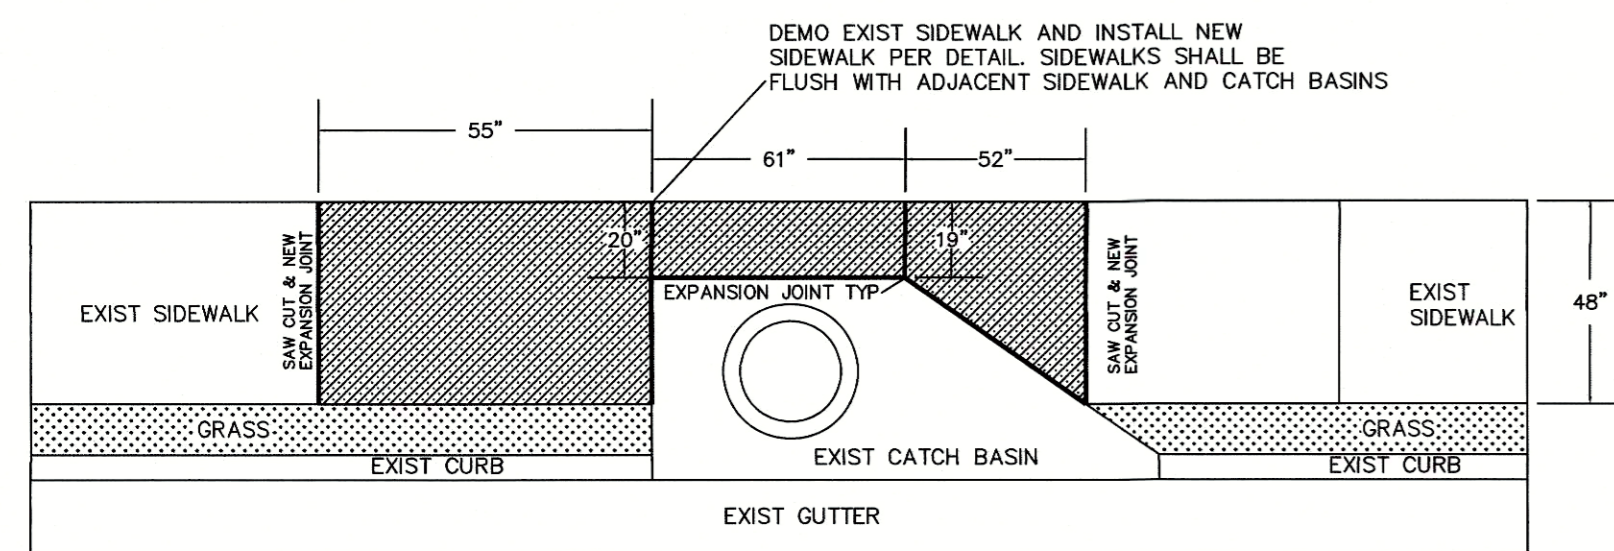


SIDEWALK REPAIR 155 WICKHAM DRIVE
NTS

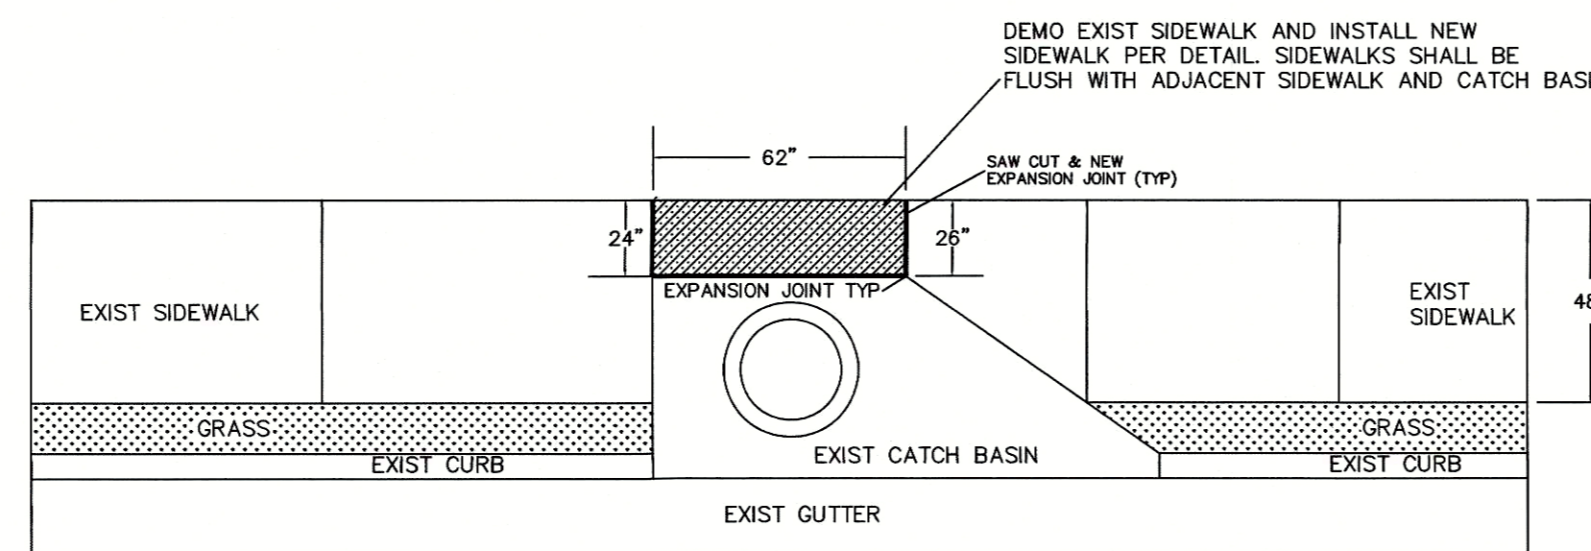


SIDEWALK REPAIR 175/185 DONEGAL DRIVE
NTS

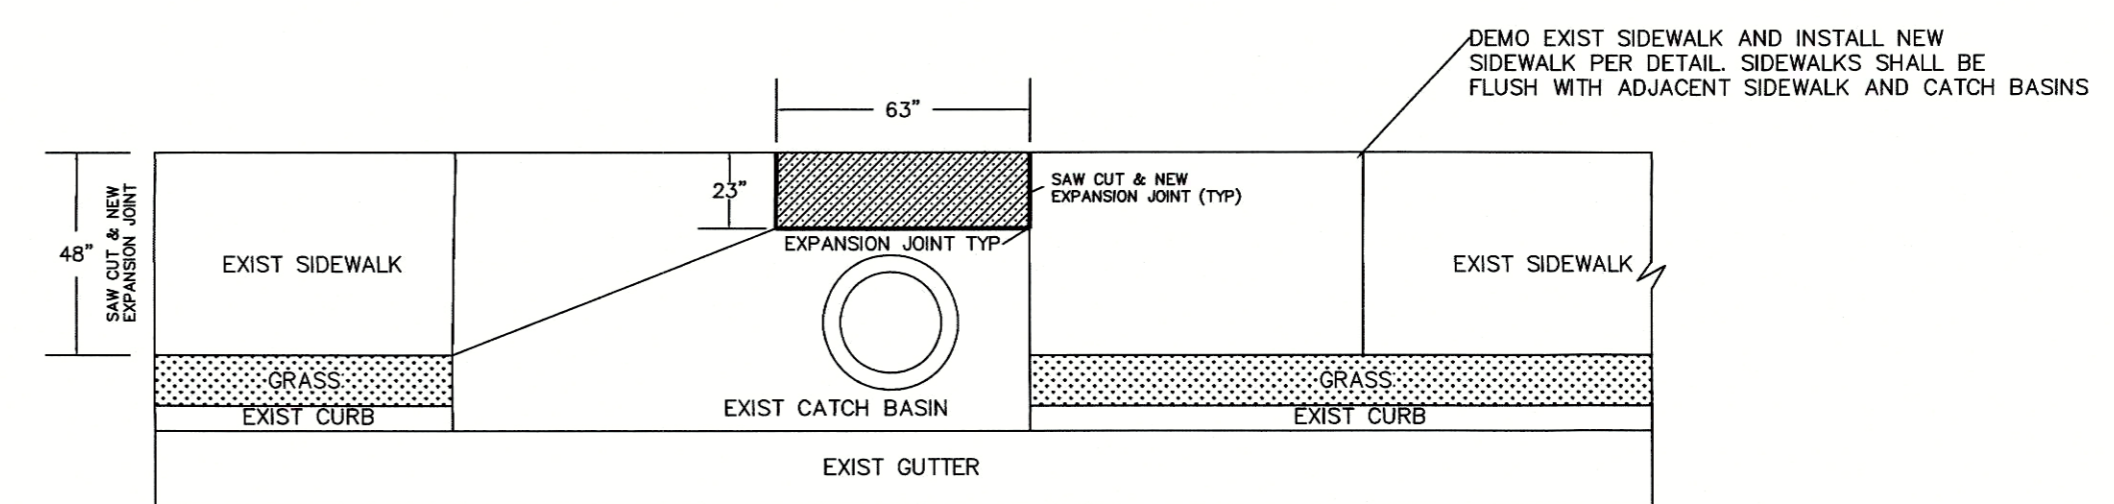


SIDEWALK REPAIR 160 DONEGAL DRIVE
NTS

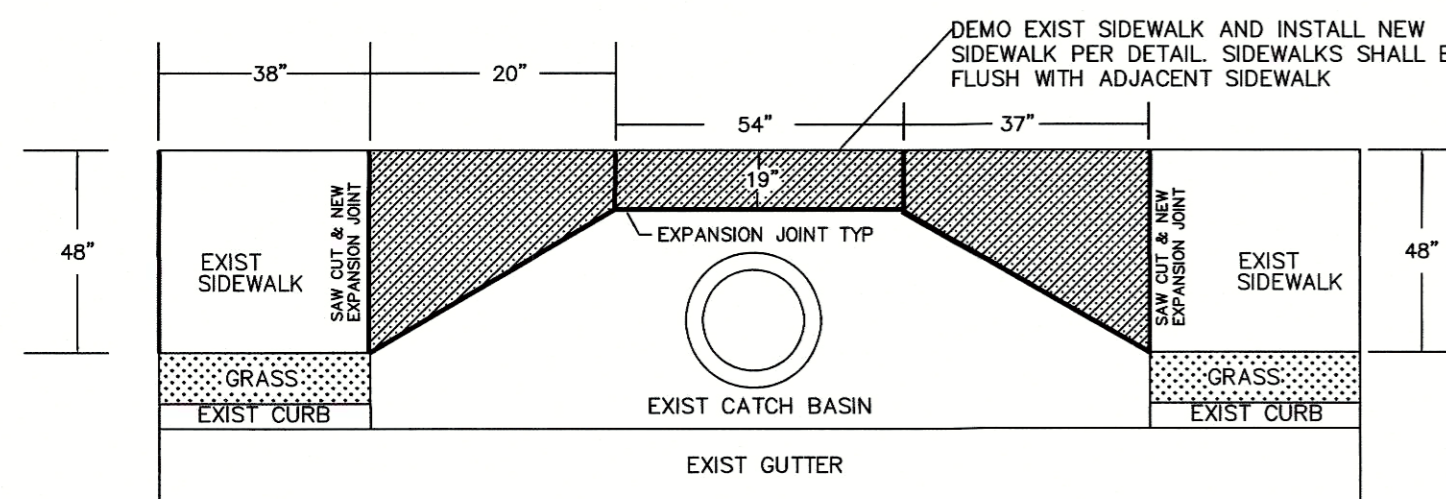

SIDEWALK REPAIR 200 WICKHAM DRIVE
NTS

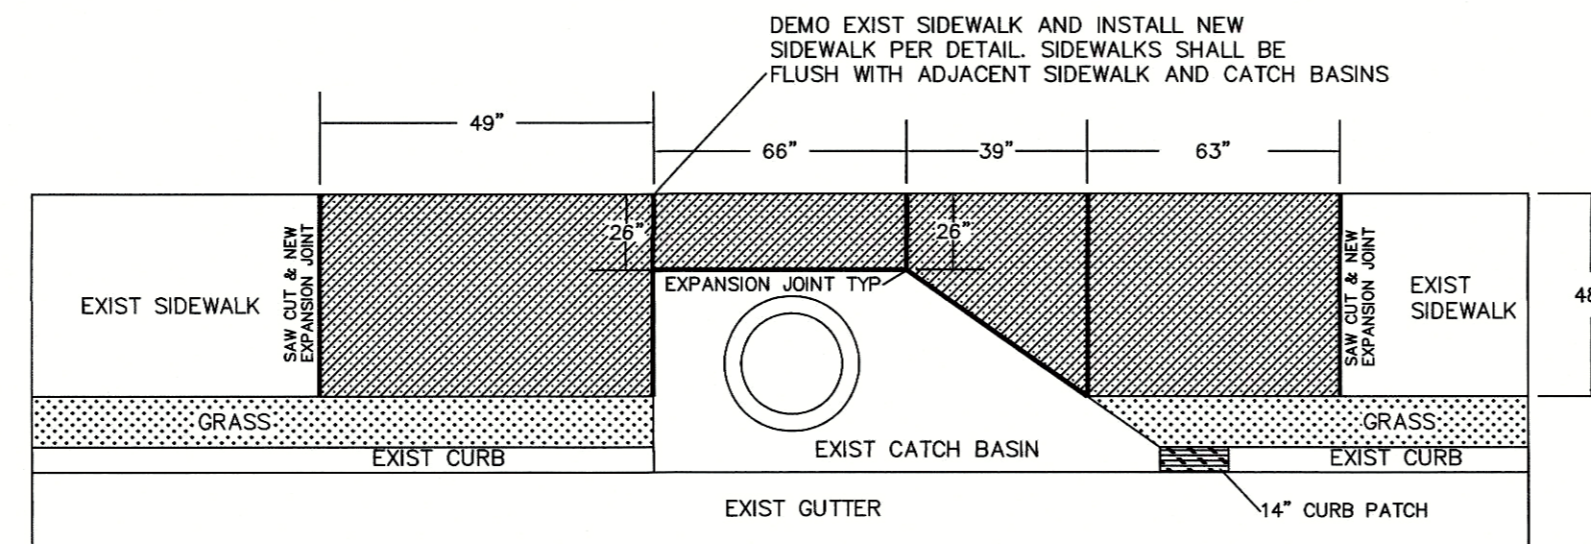

SIDEWALK REPAIR 155 DONEGAL DRIVE
NTS

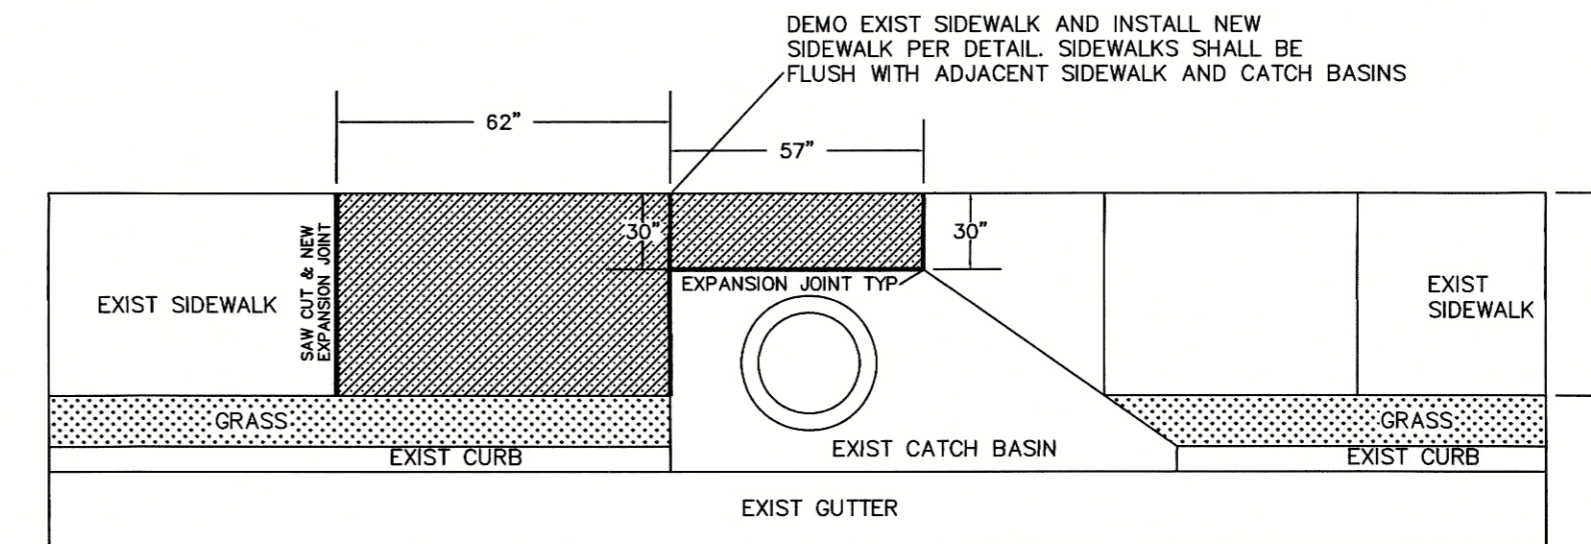

SIDEWALK REPAIR 115 DONEGAL DRIVE
NTS

TOWN OF TYRONE
950 SENOIA ROAD
TYRONE, GA 30290
770-487-4038



2021 SIDEWALK REPAIRS
DUBLIN DOWNS, SOUTHAMPTON
AND CATHY ESTATES

PW-2021-16

TOWN OF TYRONE

Project Name:	CATHY ESTATES		
Project No.:	By:	Date:	Location:
Summary:			
Sheet No.:			

CATHY ESTATES
SIDEWALK
PLAN VIEW

Scale: AS NOTED

Designed by: SAL


Drawn by: SAL

Sheet No. C101


Date: DEC 4, 2021

Filename: 2021 SIDEWALK REPAIRS DUBLIN


BEFORE DIGGING IN
 GEORGIA
 CALL 811

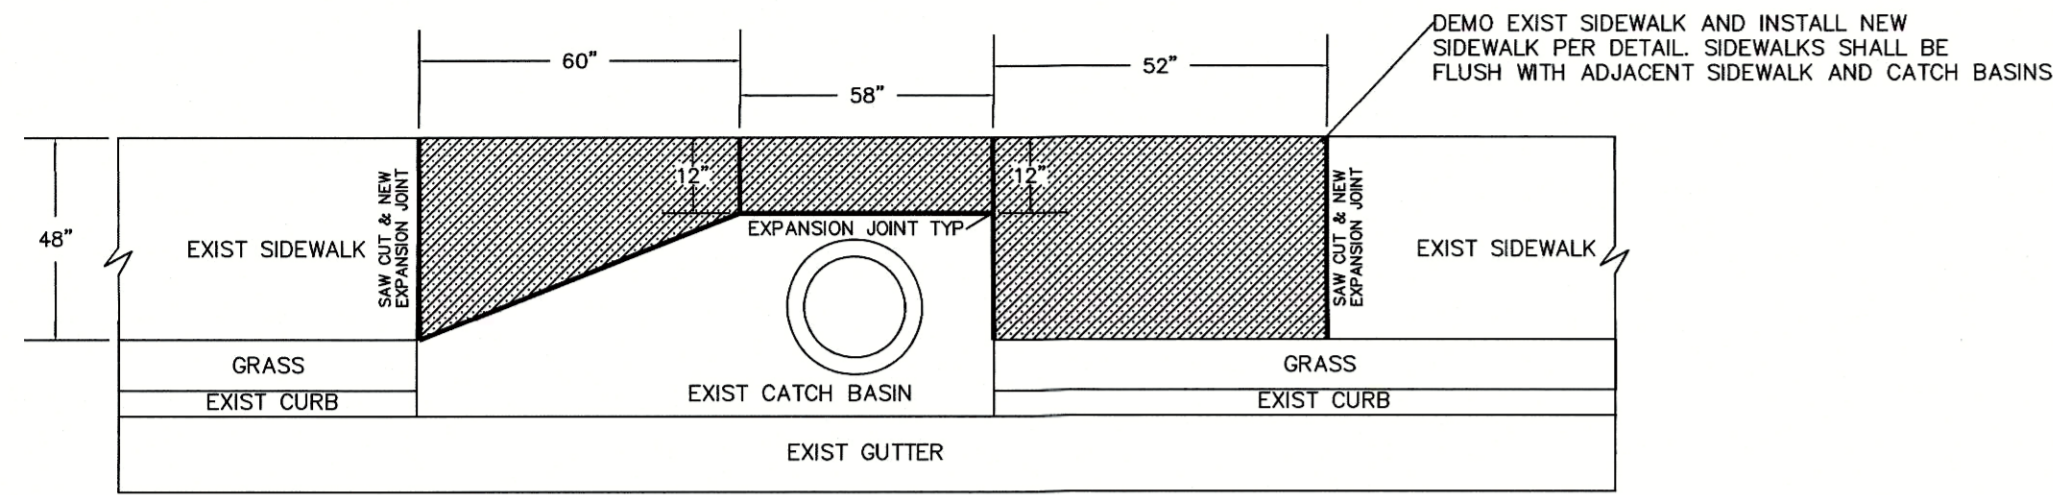


SIDEWALK REPAIR 300 WYNFIELD DRIVE
 NTS

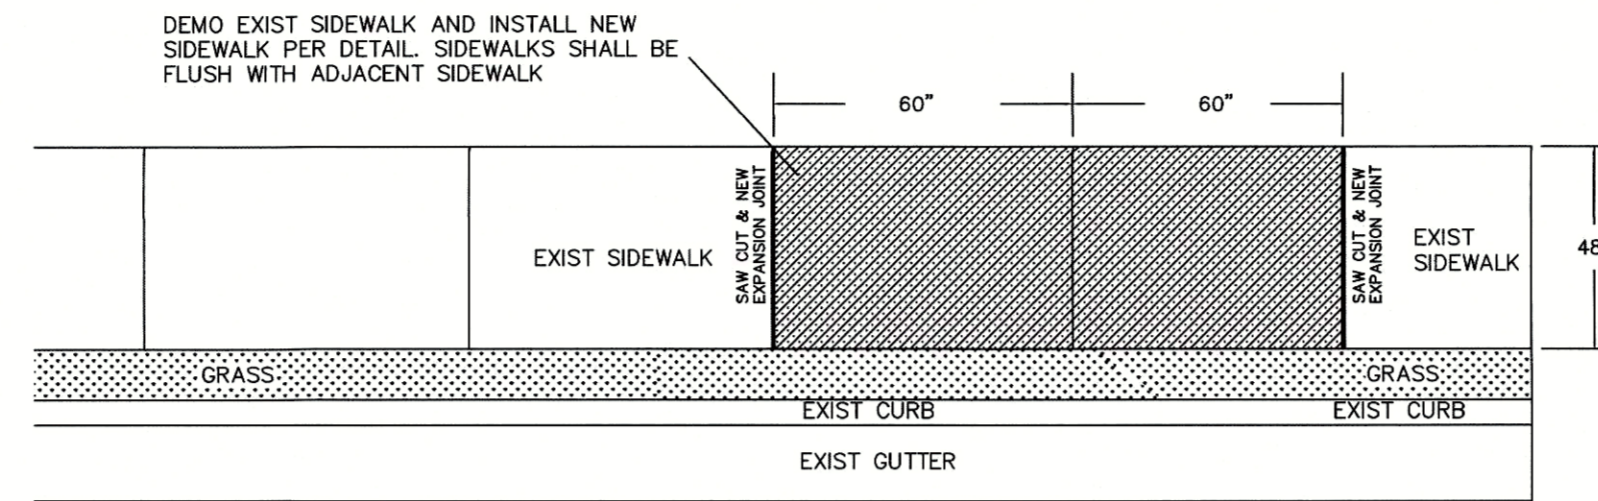


SIDEWALK REPAIR 408 WYNFIELD DRIVE
 NTS

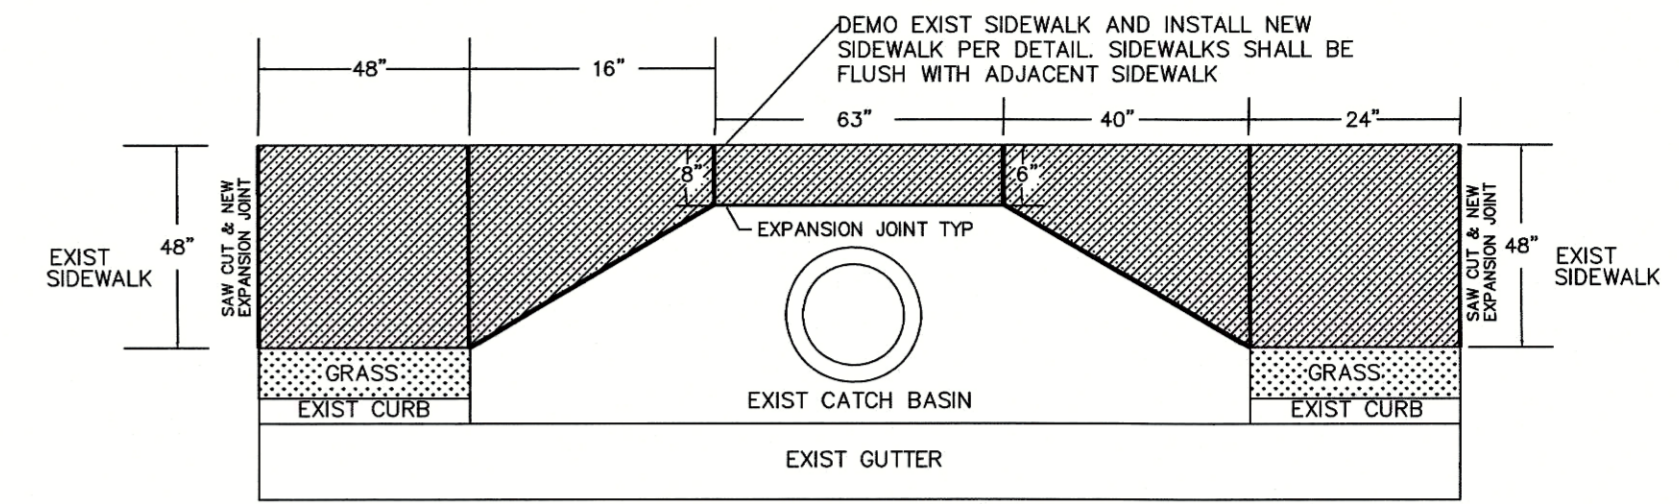


SIDEWALK REPAIR 107 PRESTMORE COURT
 NTS

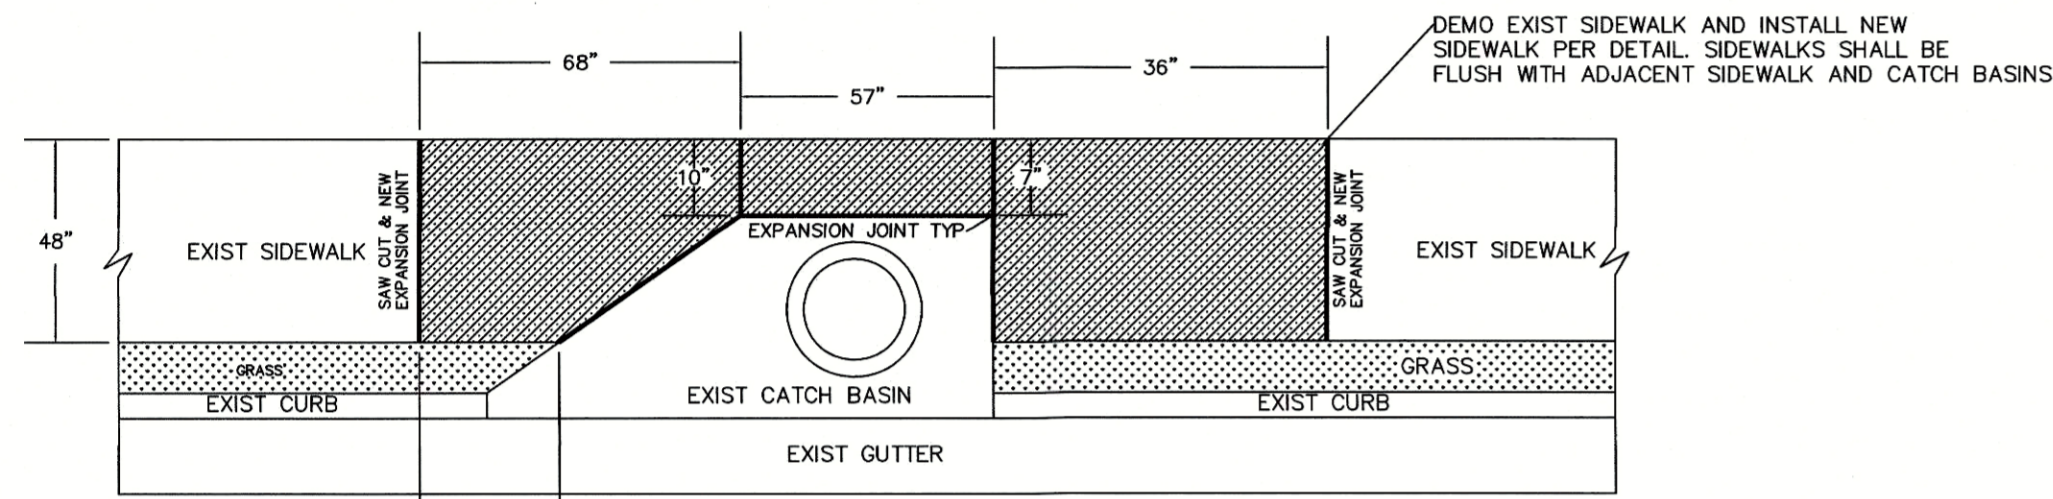


SIDEWALK REPAIR 325 CARRIAGE OAKS
 NTS

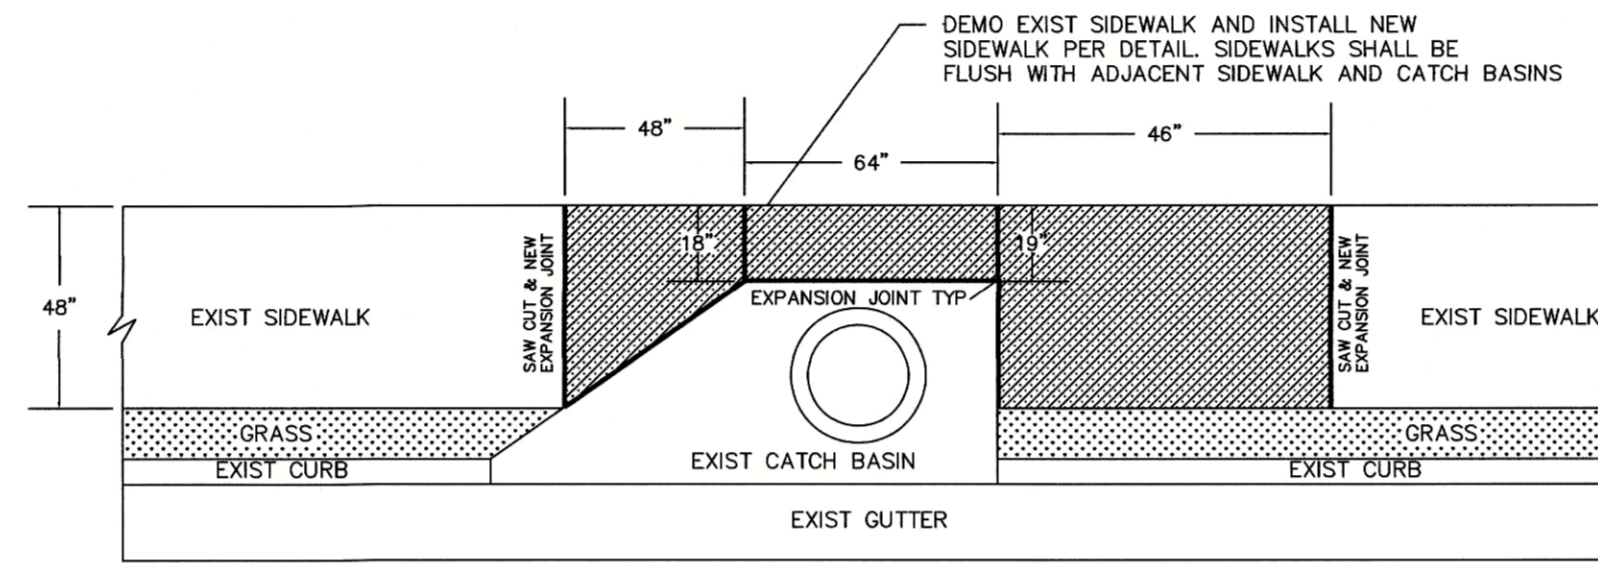


SIDEWALK REPAIR 113 GREENBRANCH DRIVE
 NTS

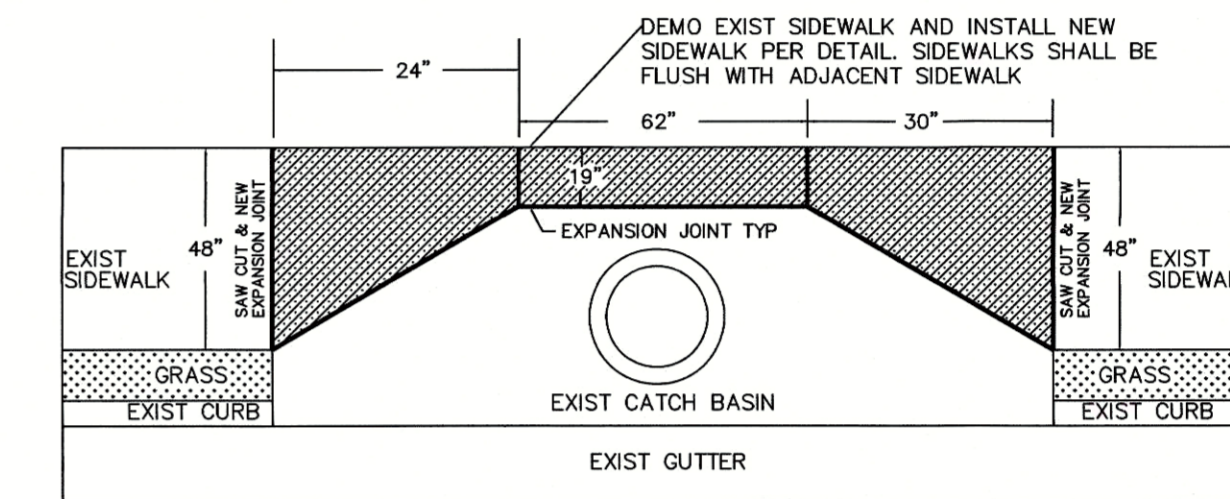


SIDEWALK REPAIR 102 GREENBRANCH DRIVE
 NTS

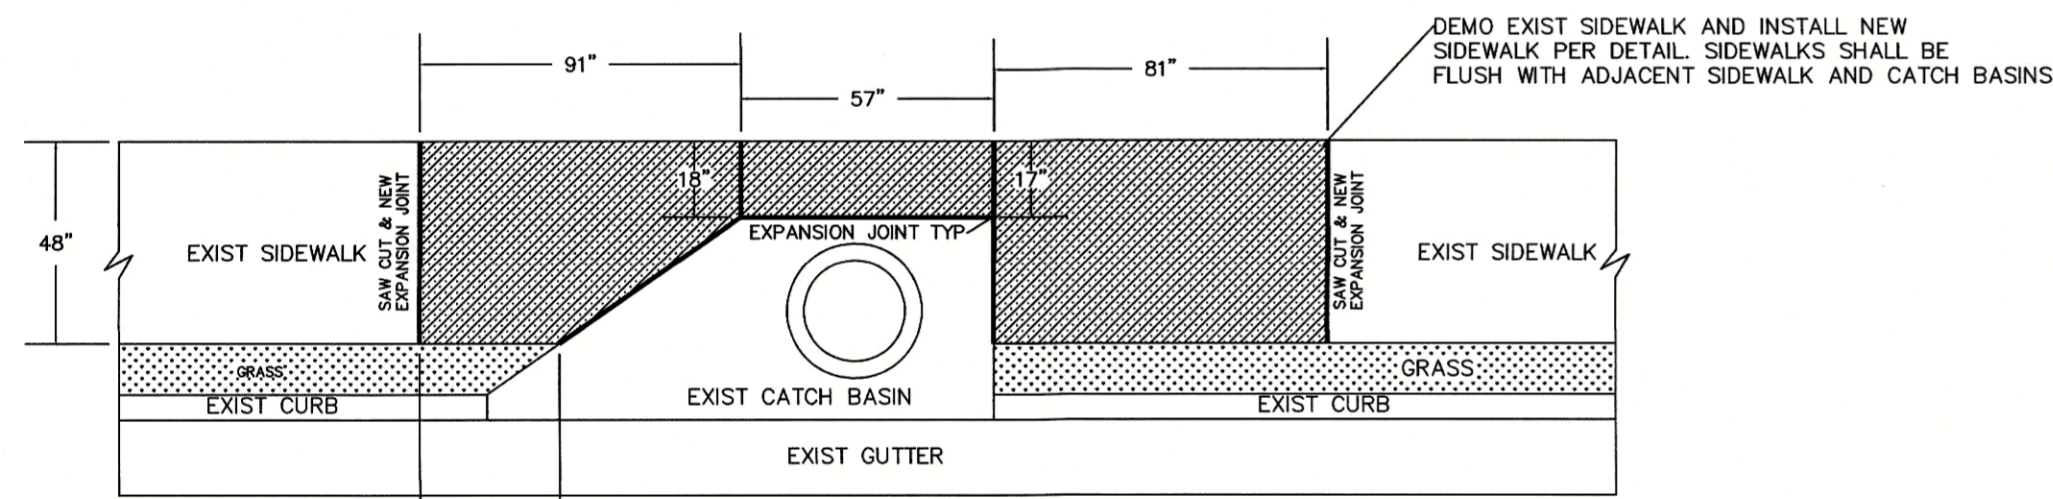


SIDEWALK REPAIR 120 GREENBRANCH DRIVE
 NTS

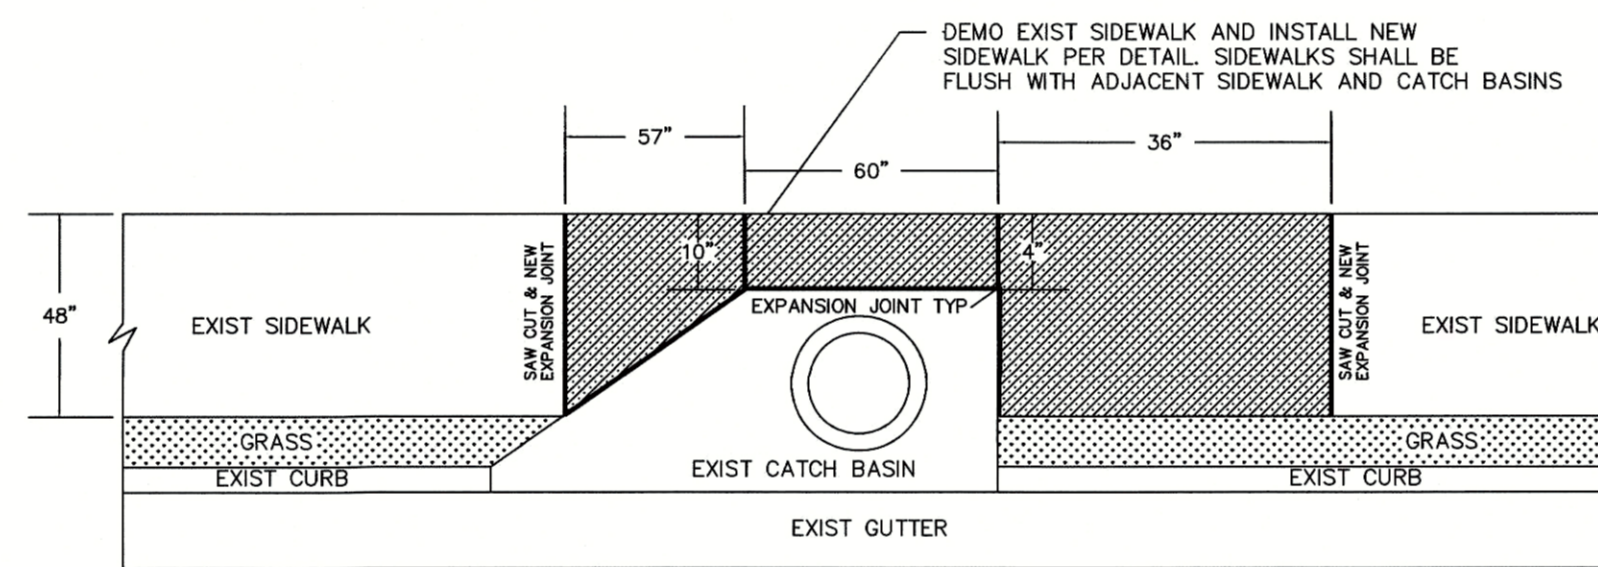


SIDEWALK REPAIR 101 WORTHINGTON DRIVE
 NTS

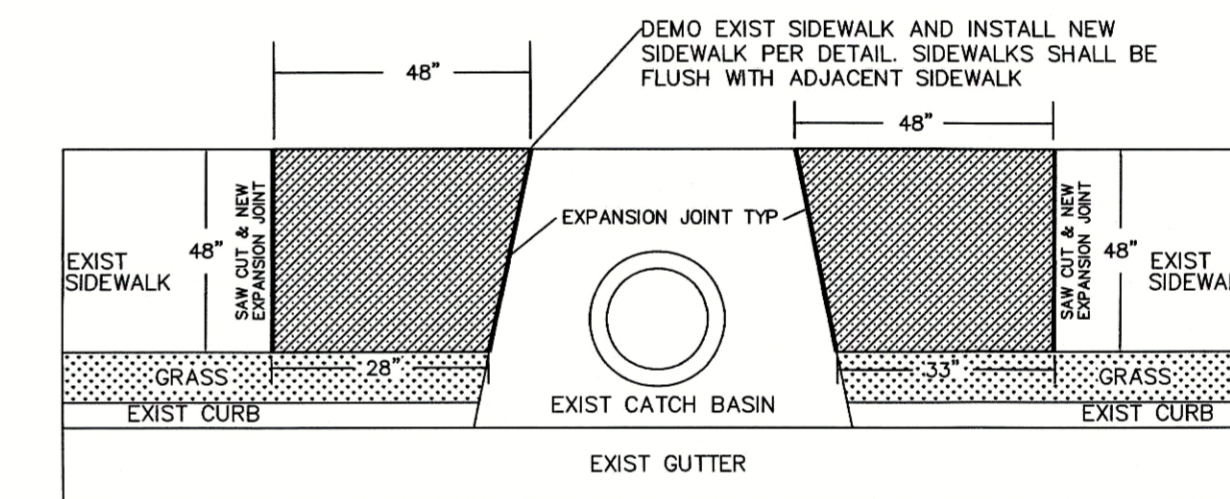


SIDEWALK REPAIR 113 WESTMONT WAY
 NTS

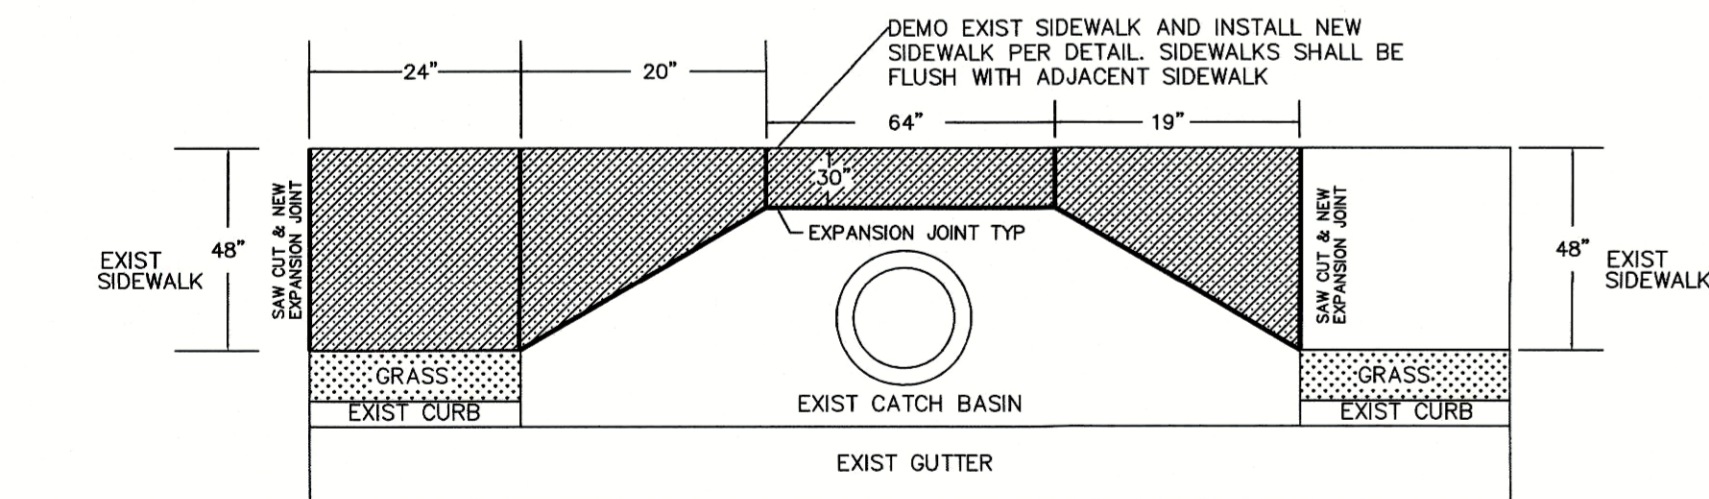

SIDEWALK REPAIR 138 GREENBRANCH DRIVE
 NTS

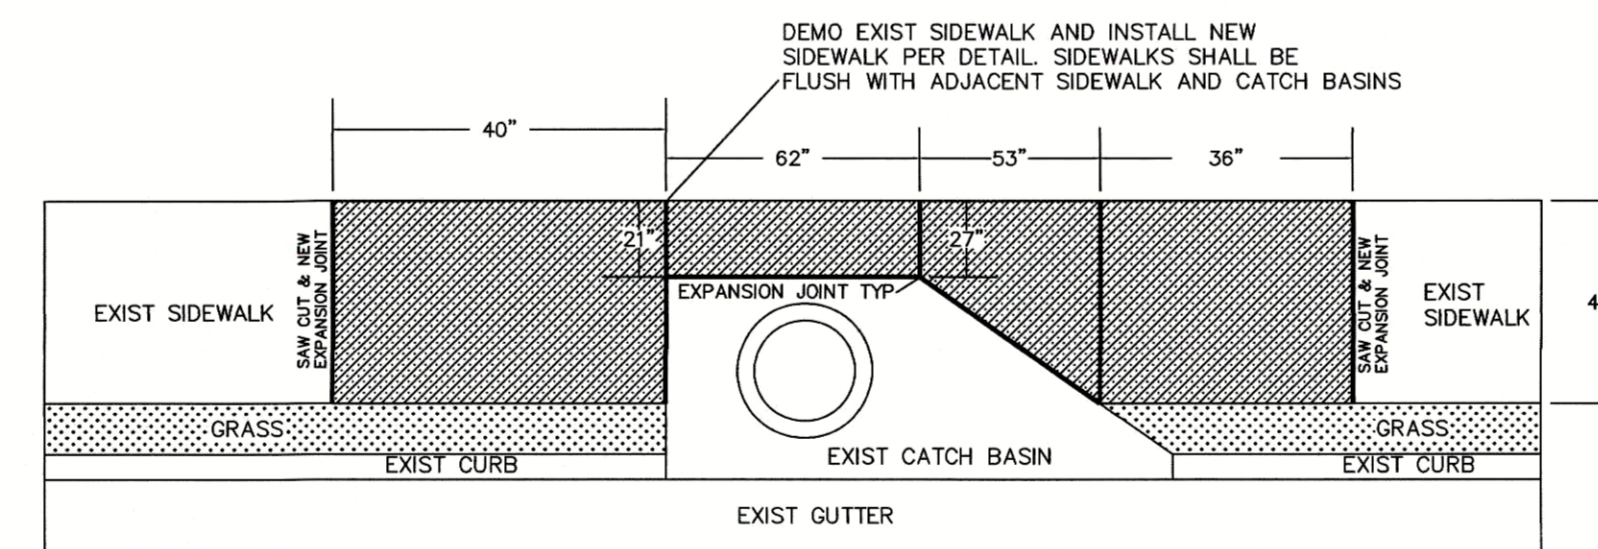

SIDEWALK REPAIR 100 WORTHINGTON COURT
 NTS

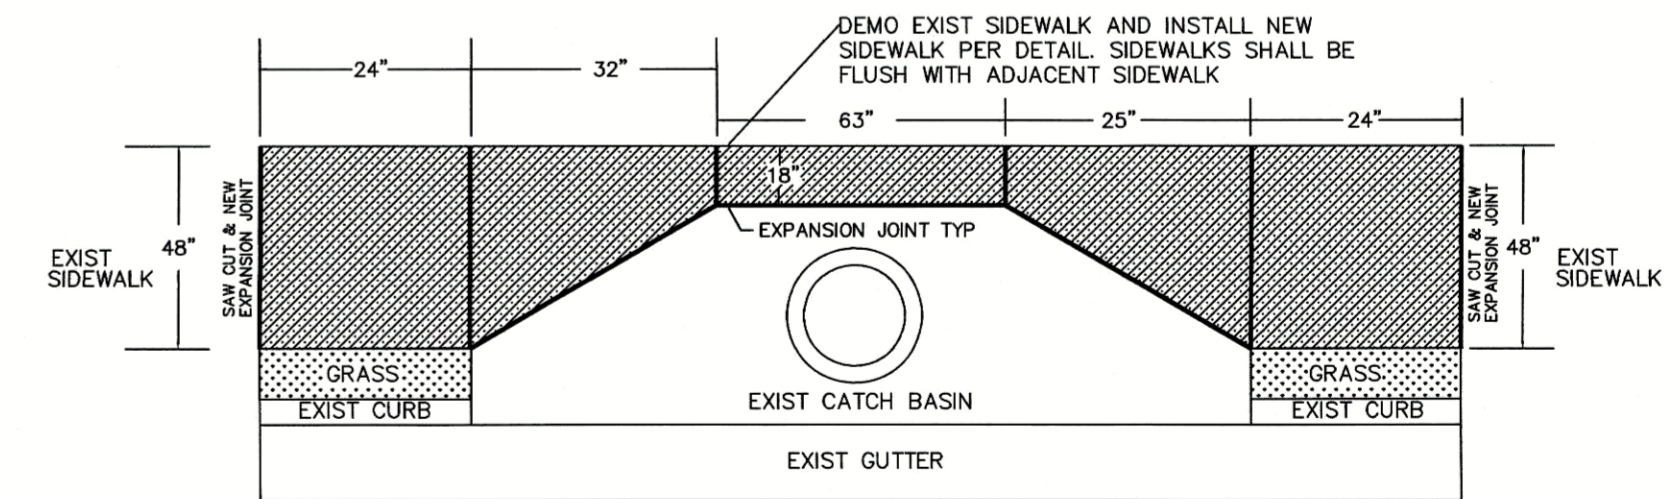

SIDEWALK REPAIR 133 WESTMONT WAY
 NTS

TOWN OF TYRONE
 950 SENOIA ROAD
 TYRONE, GA 30290
 770-487-4038



2021 SIDEWALK REPAIRS
 DUBLIN DOWNS, SOUTHAMPTON
 AND CATHY ESTATES

PW-2021-16

TOWN OF TYRONE

Project Name: Location: Summary: By: Date:

SOUTHAMPTON

SOUTHAMPTON
 SIDEWALK
 PLAN VIEW

Scale: AS NOTED

Designed by: SAL


Drawn by: SAL

Sheet No. C102


Date: DEC 4, 2021

Filename: 2021 SIDEWALK REPAIRS DUBLIN


BEFORE DIGGING IN
GEORGIA
CALL 811

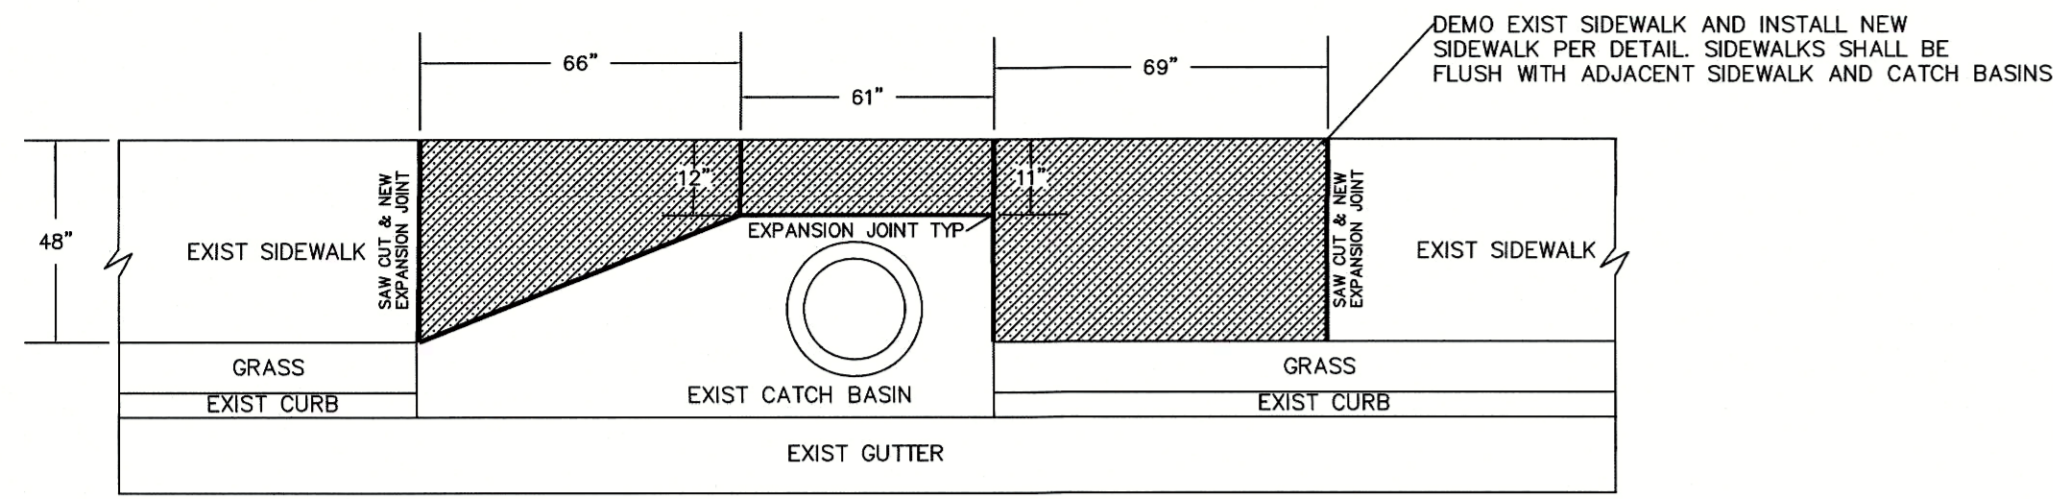


SIDEWALK REPAIR 105 WILMINGTON PLACE
NTS

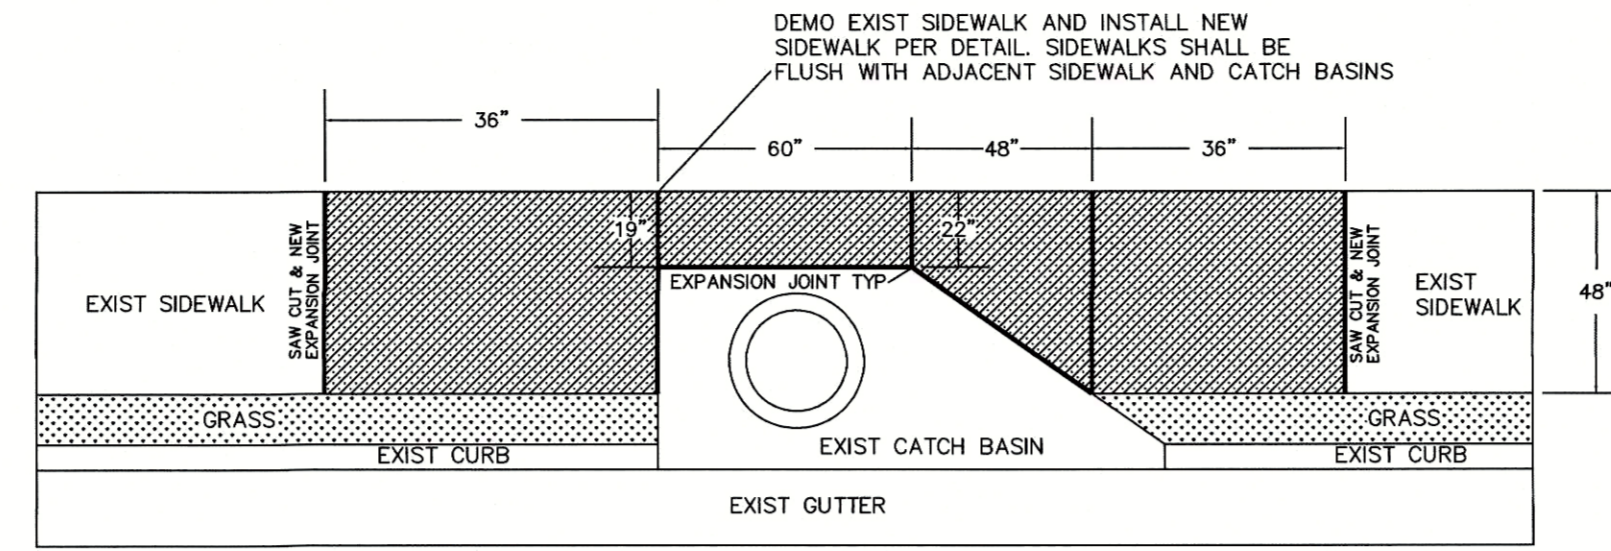


SIDEWALK REPAIR 203 WILMINGTON PLACE
NTS

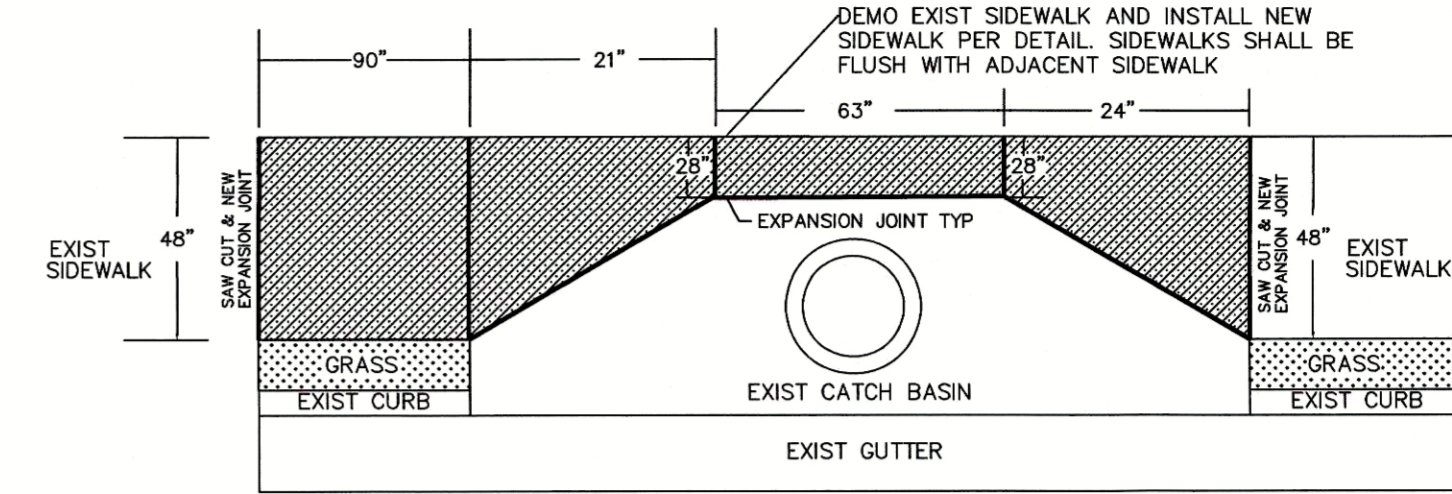


SIDEWALK REPAIR 108 MAYCROFT COURT
NTS

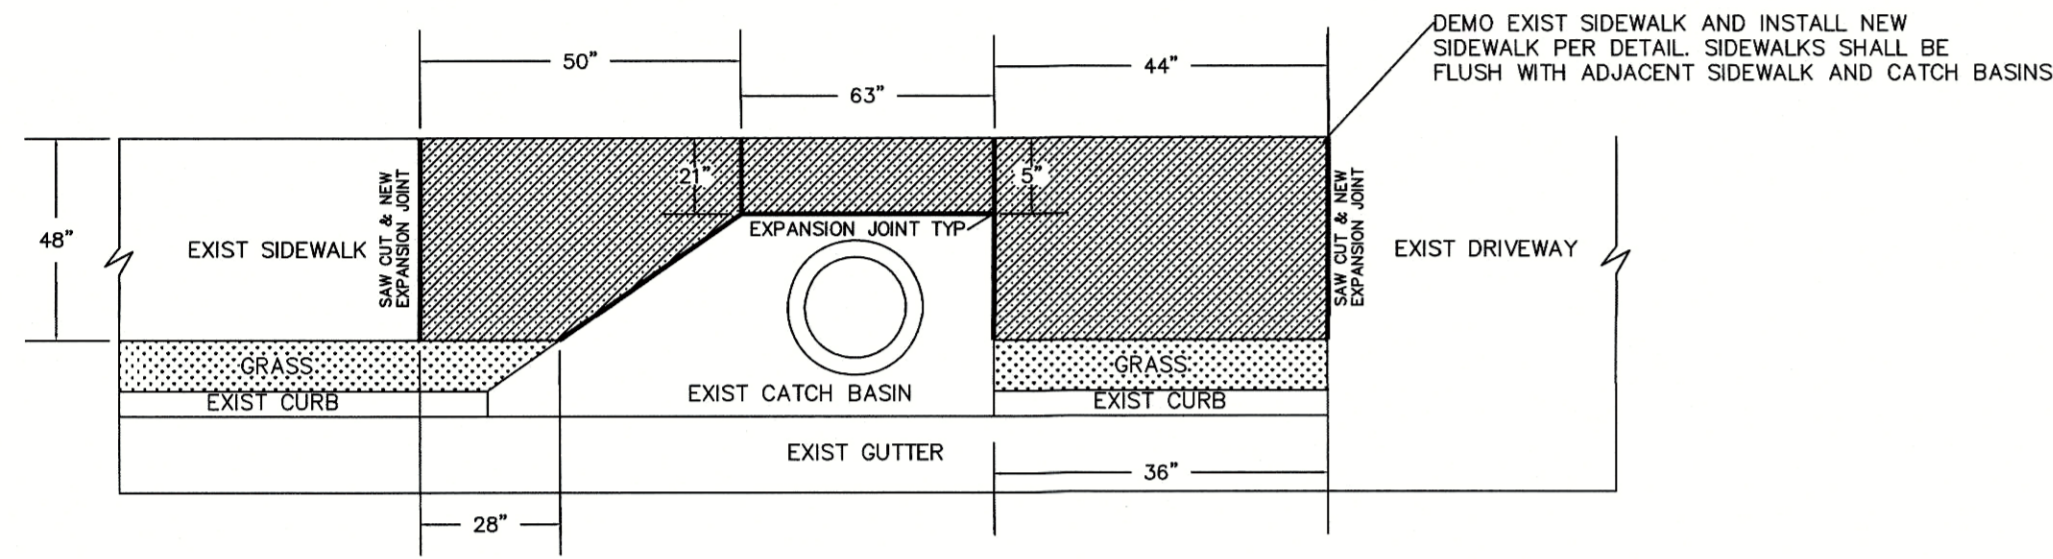


SIDEWALK REPAIR 104 VILLAGE GREEN CIRCLE
NTS

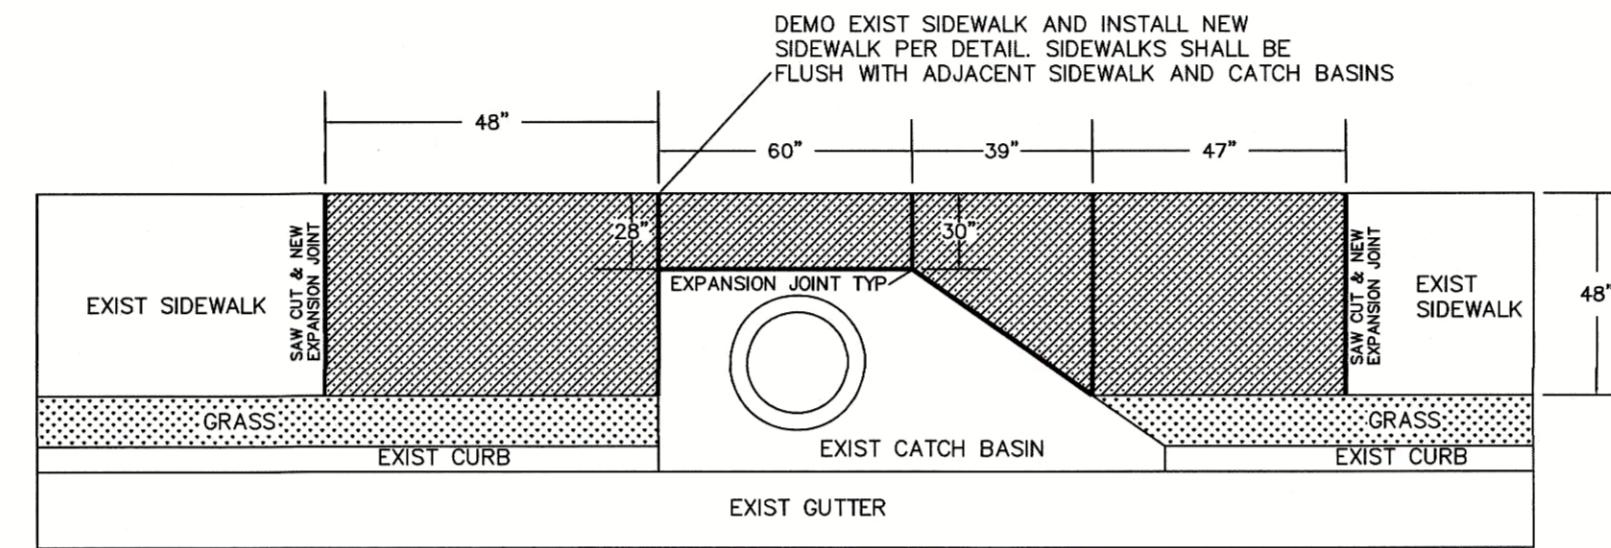


SIDEWALK REPAIR 101 MAYCROFT COURT
NTS

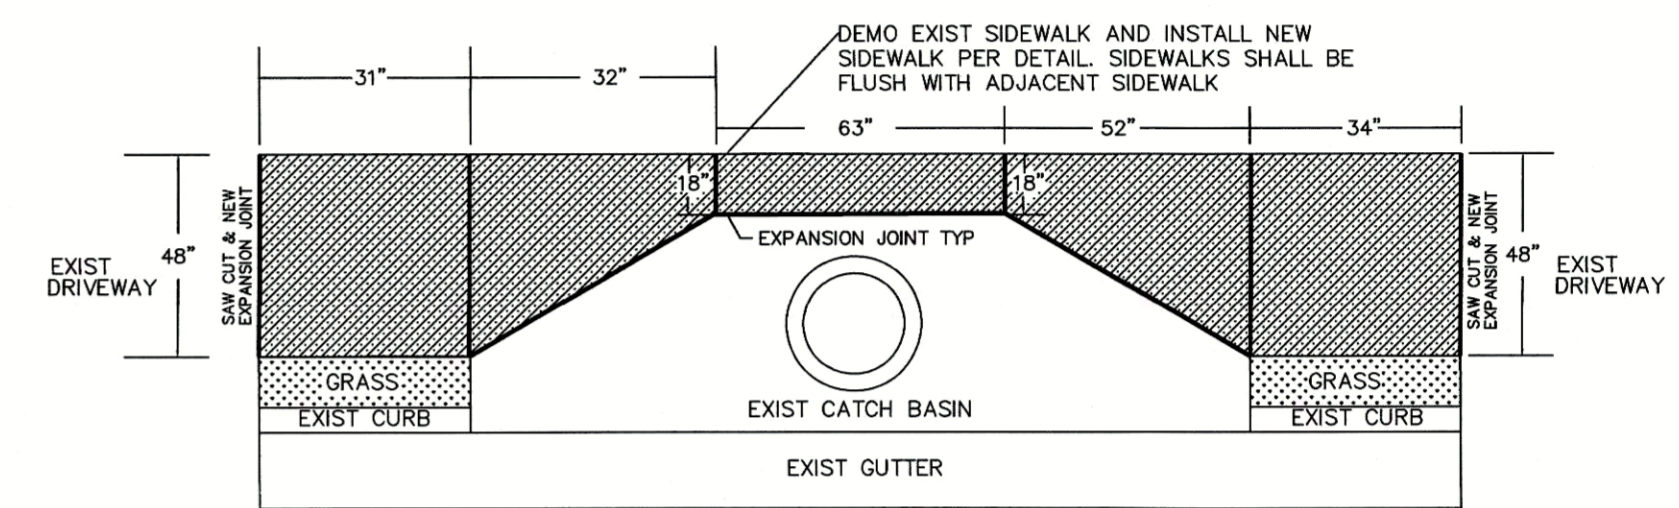


SIDEWALK REPAIR 106 BANKS WAY COURT
NTS

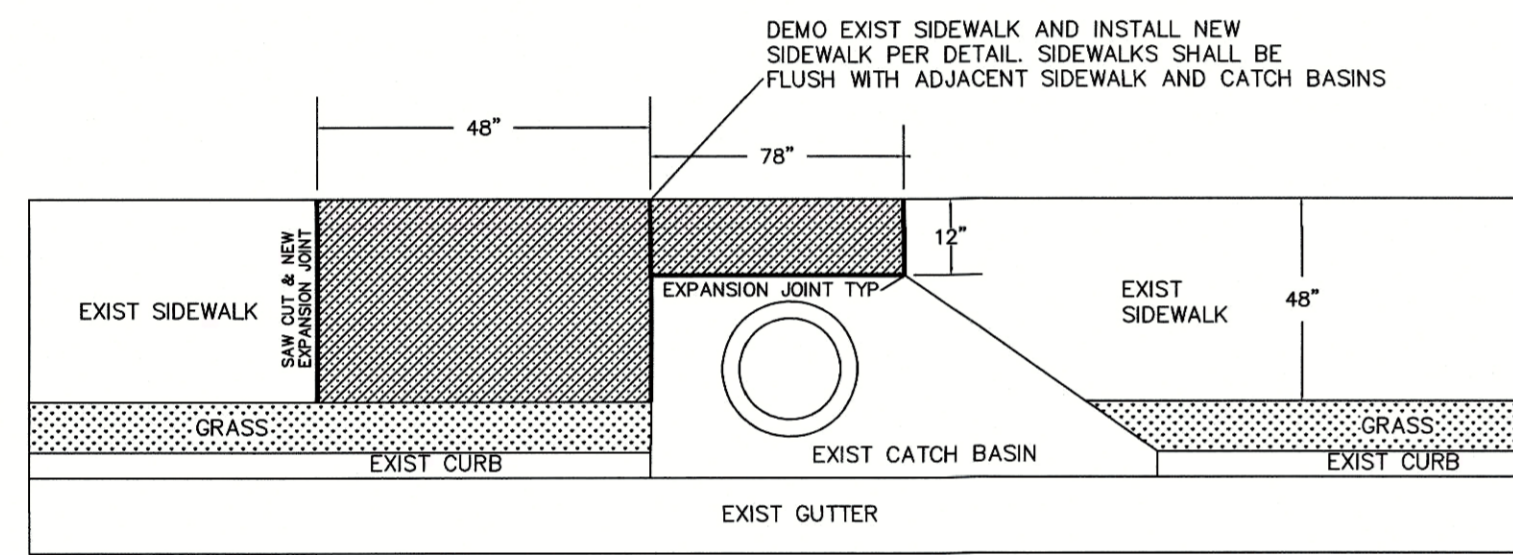


SIDEWALK REPAIR 123 BRUNSWICK DRIVE
NTS

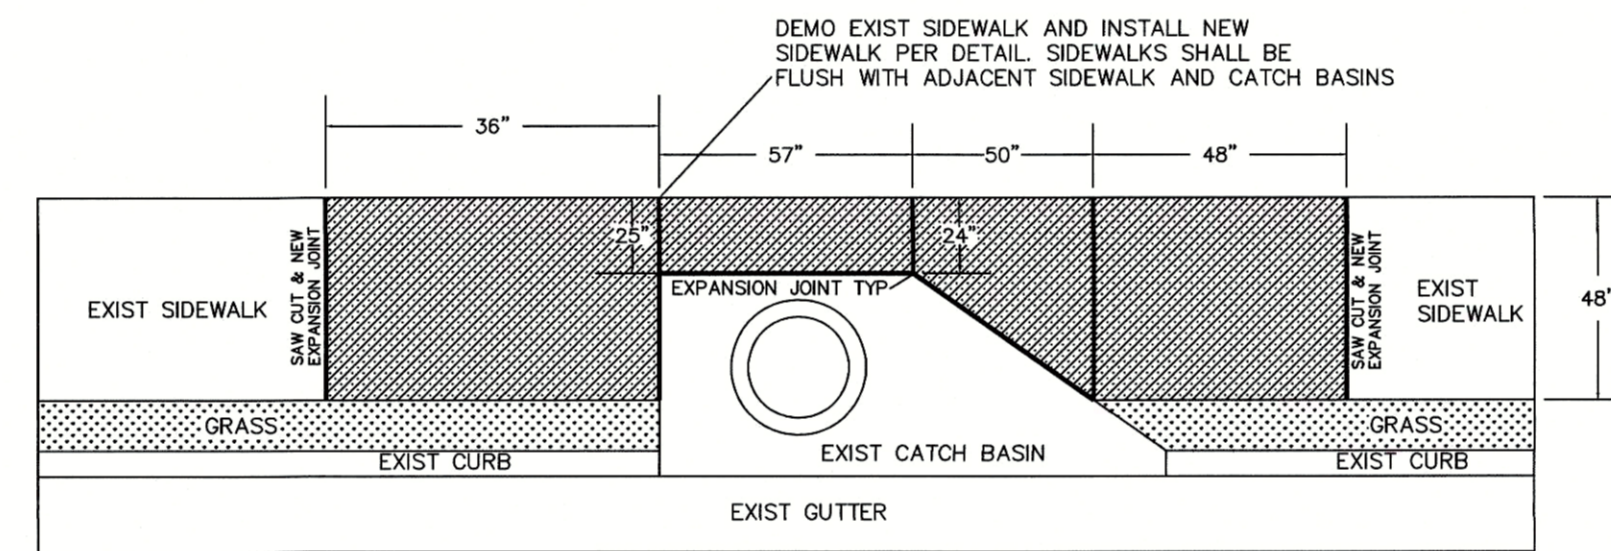


SIDEWALK REPAIR 204 CHADMORE LANE
NTS

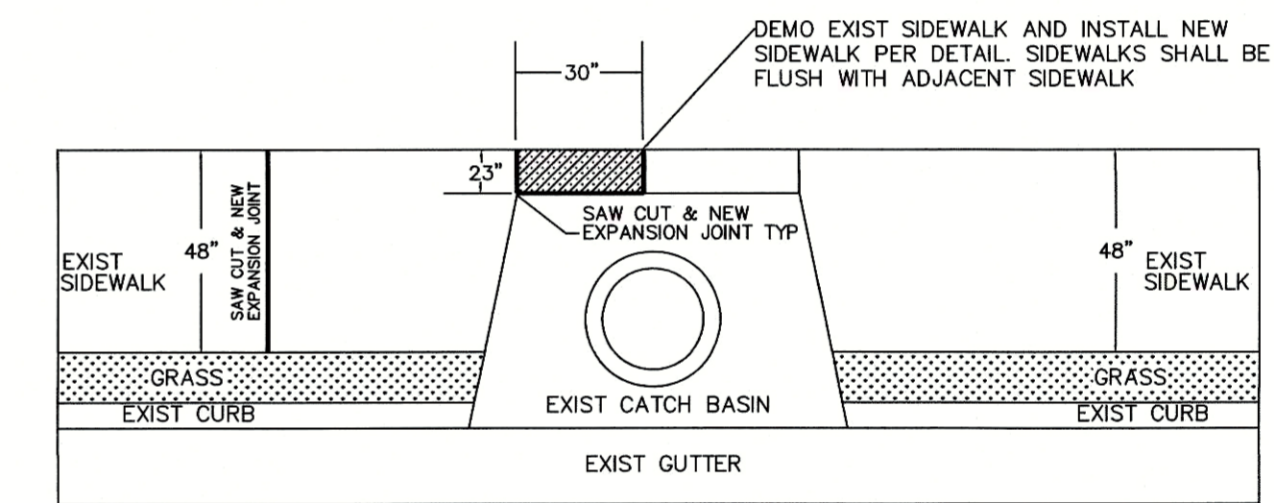


SIDEWALK REPAIR 115 BRUNSWICK DRIVE
NTS

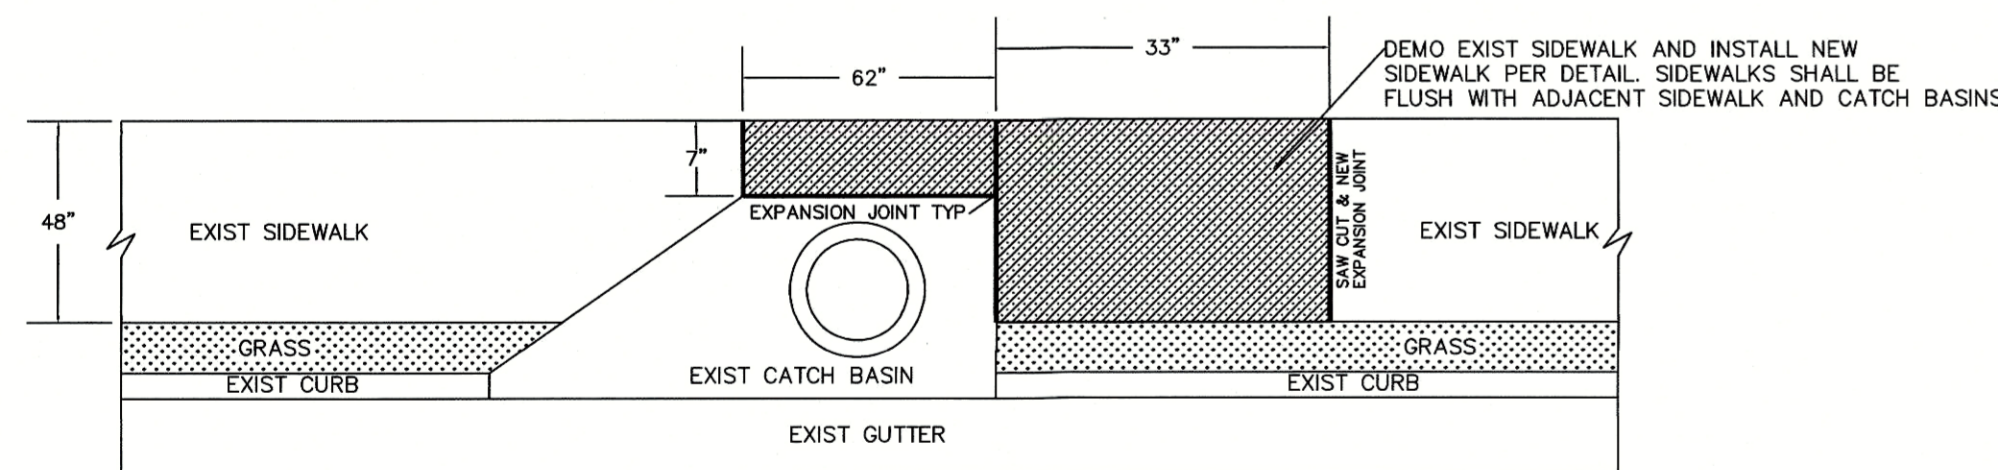


SIDEWALK REPAIR 102 DOVER CHASE
NTS

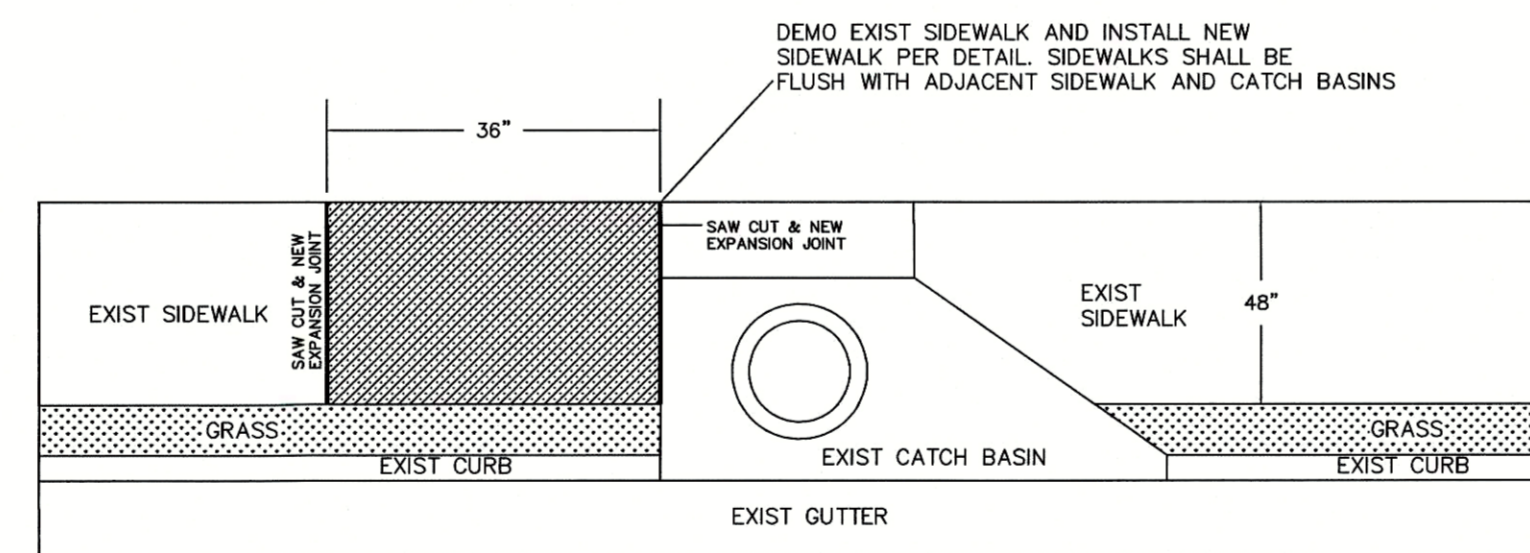


SIDEWALK REPAIR 106 WILMINGTON PLACE
NTS

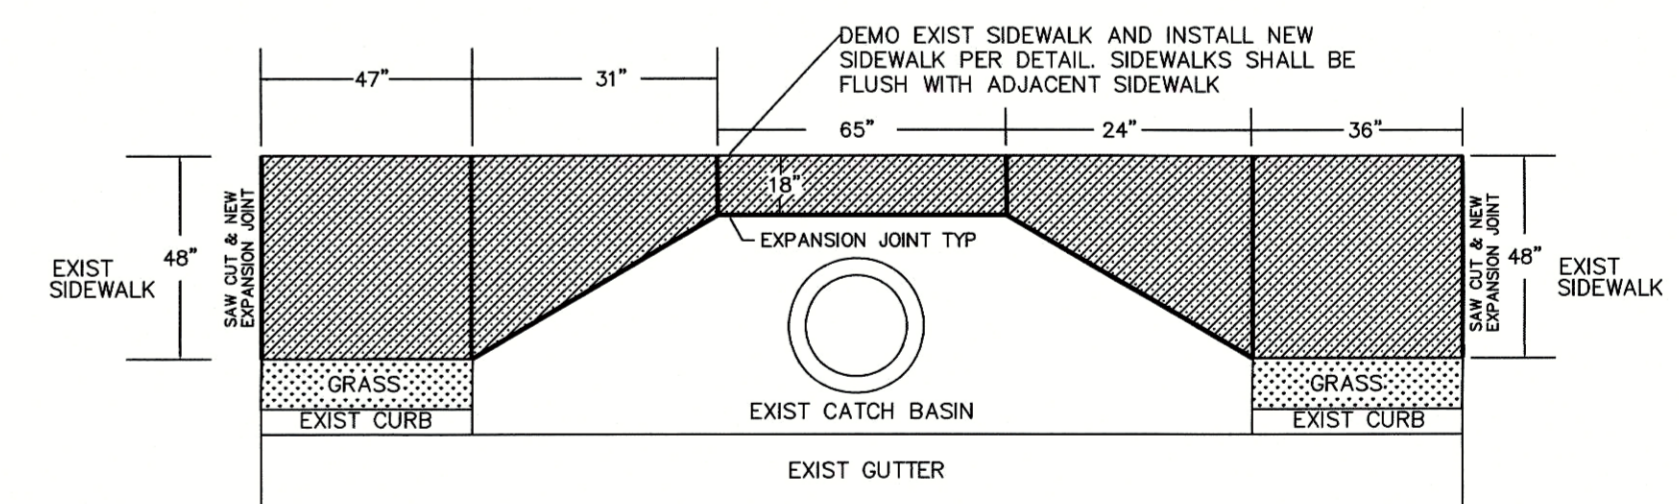


SIDEWALK REPAIR 110 WILMINGTON PLACE
NTS

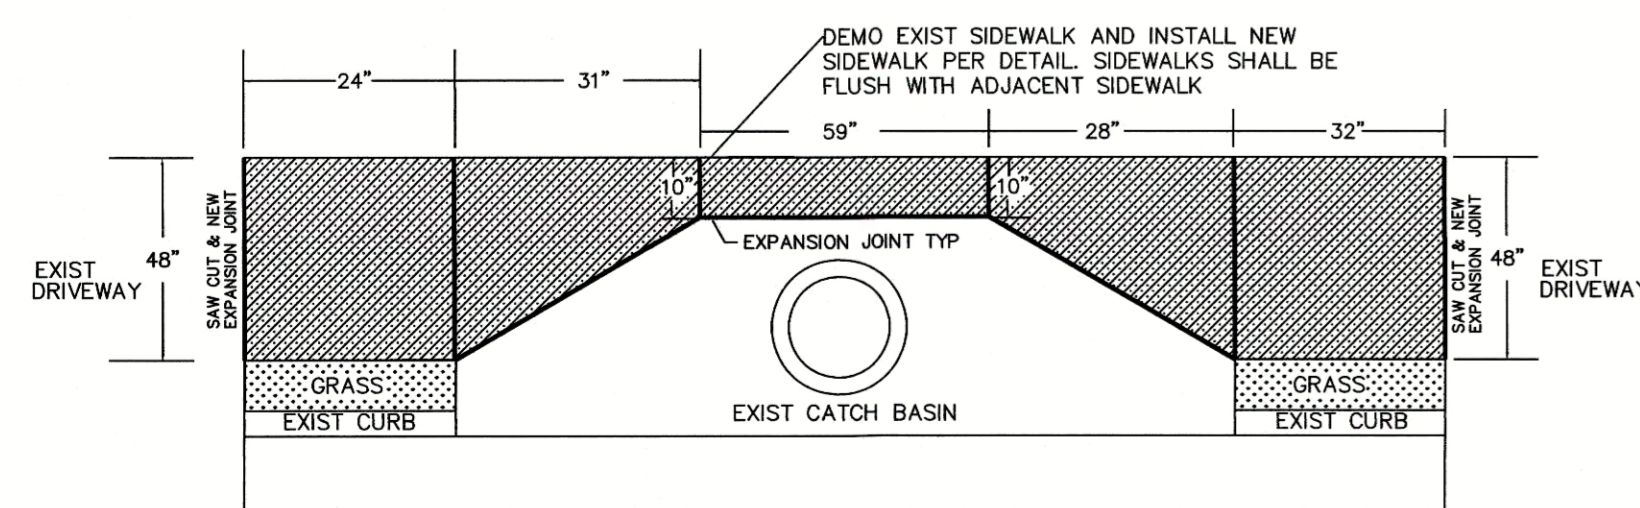

SIDEWALK REPAIR 215 CHADMORE LANE
NTS

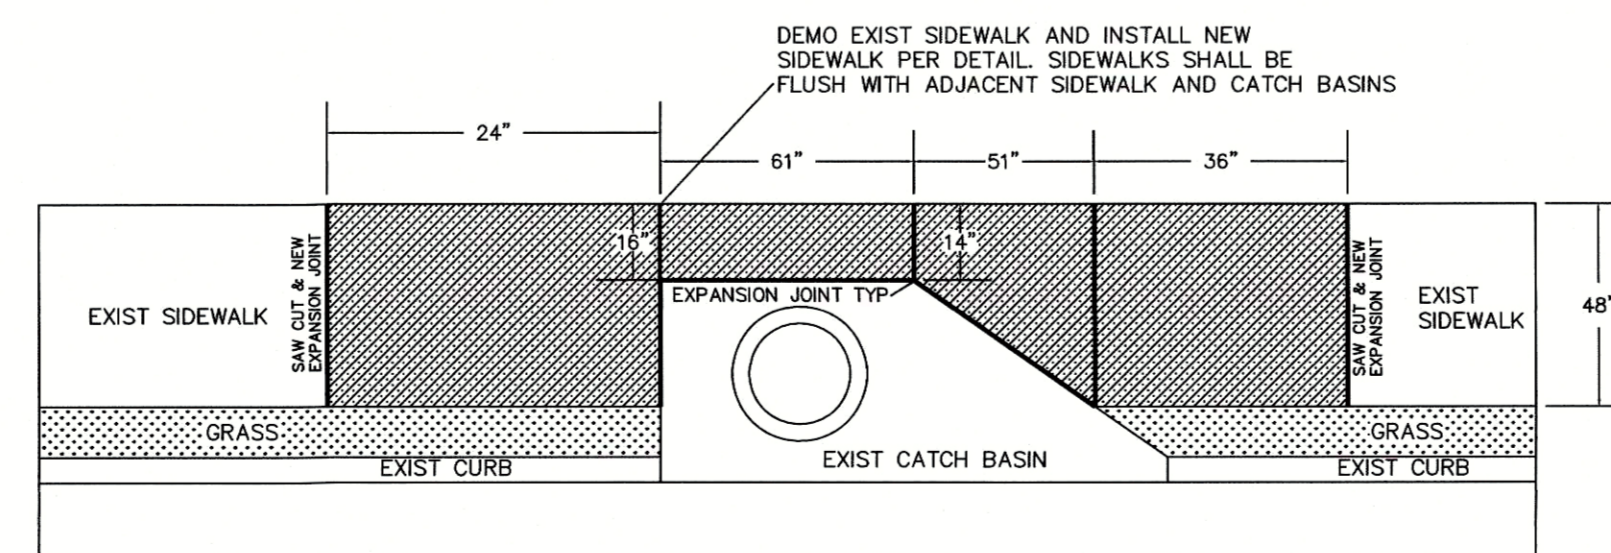

SIDEWALK REPAIR 200 CHADMORE LANE
NTS

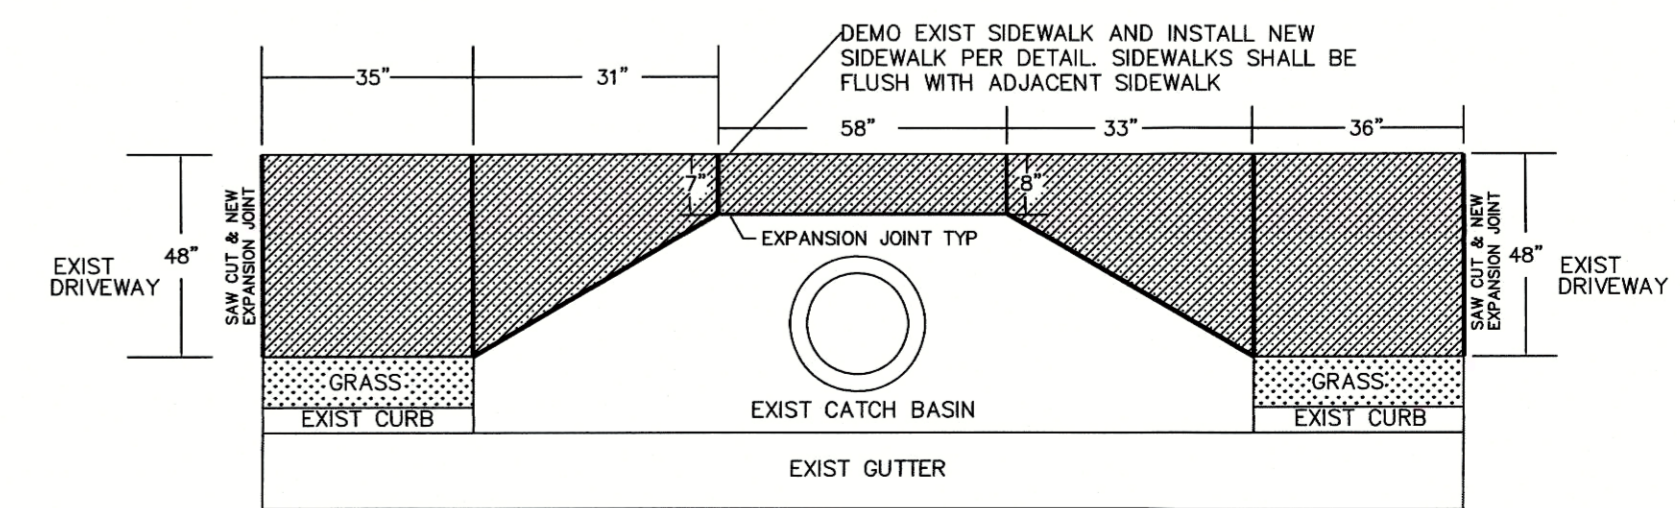

SIDEWALK REPAIR 226 CHADMORE LANE
NTS

TOWN OF TYRONE
950 SENOIA ROAD
TYRONE, GA 30290
770-487-4038



2021 SIDEWALK REPAIRS
DUBLIN DOWNS, SOUTHAMPTON
AND CATHY ESTATES

PW-2021-16

TOWN OF TYRONE

Project Name: SOUTHAMPTON
Project No.:
Location:

SOUTHAMPTON
SIDEWALK
PLAN VIEW

Sheet Title: SOUTHAMPTON
SIDEWALK
PLAN VIEW

Scale: AS NOTED

Designed by: SAL


Drawn by: SAL

Sheet No.: C103

Date: DEC 4, 2021

Filename: 2021 SIDEWALK REPAIRS DUBLIN

DUBLIN DOWNS SIDEWALK SCHEDULE				
SECTION NUMBER	LOCATION	LINEAR FEET	SQUARE FEET	SPECIAL NOTES
D1	RIVER DANCE - OHARA INTERSECTION	50	250	6" THICK
D2	RIVER DANCE CUL-DE-SAC	50	250	6" THICK

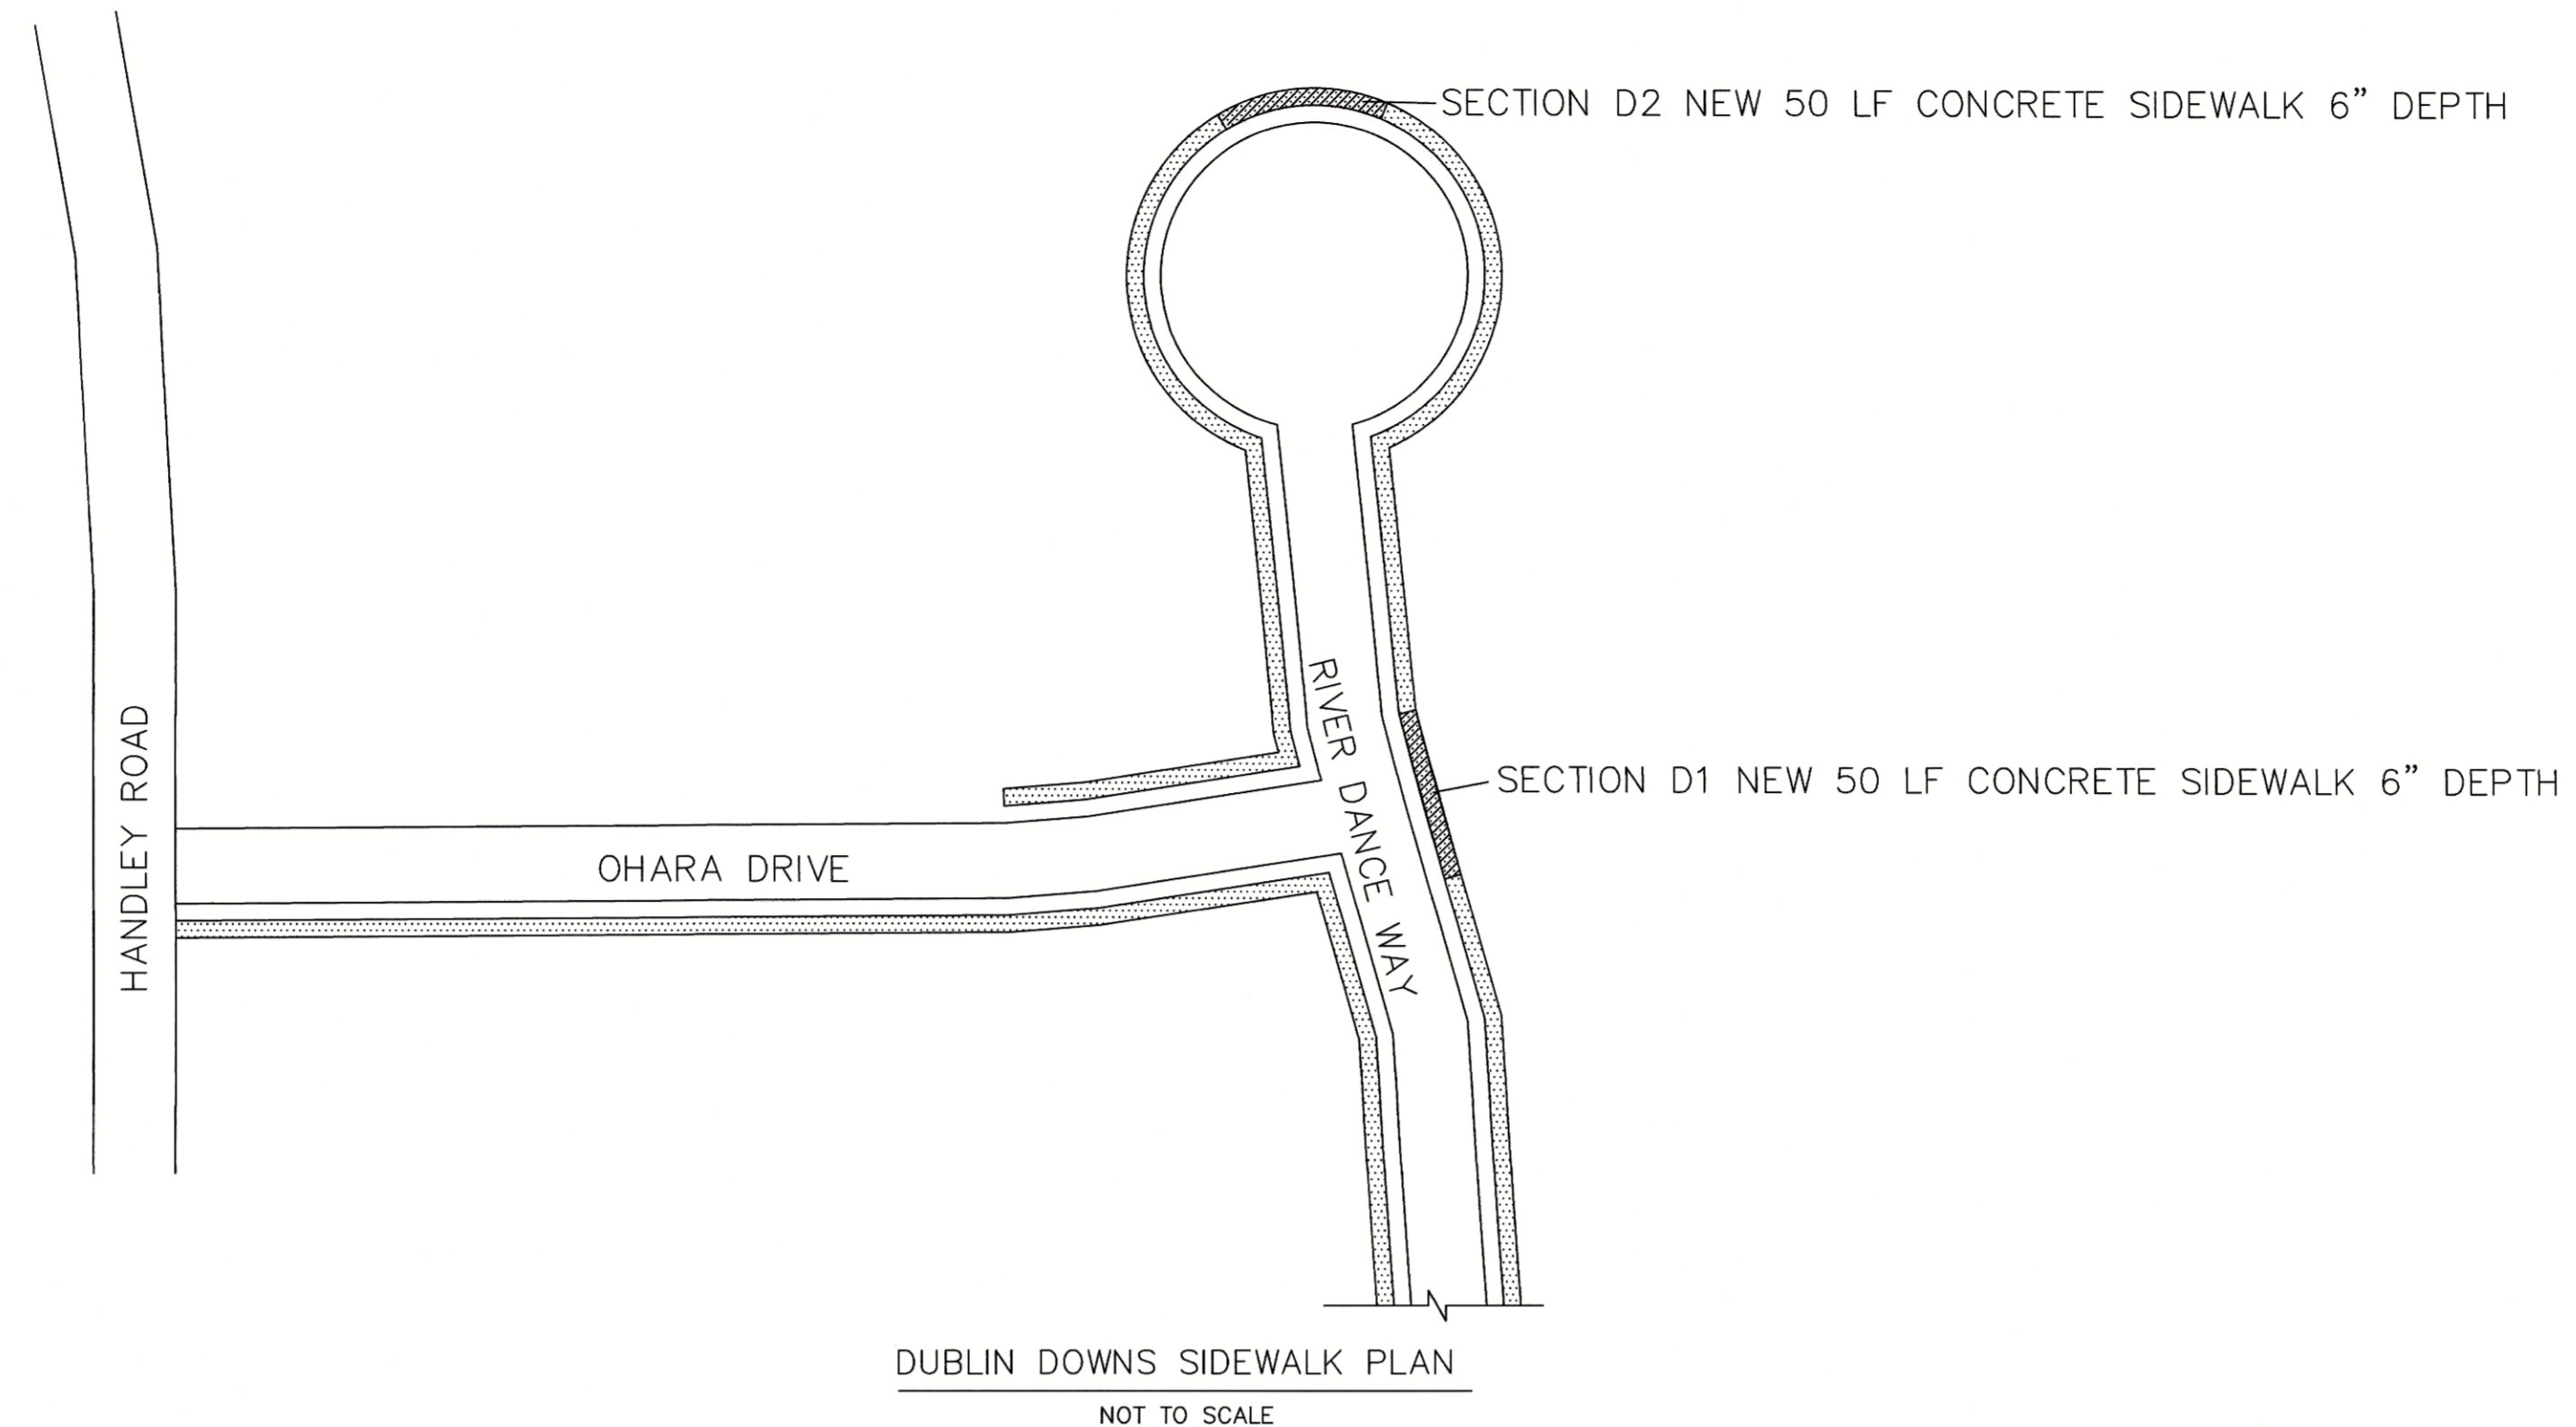


TOWN OF TYRONE
 950 SENOIA ROAD
 TYRONE, GA 30290
 770-487-4038



Project Name: 2021 SIDEWALK REPAIRS
 DUBLIN DOWNS, SOUTHAMPTON
 AND CATHY ESTATES
 Project No.: PW-2021-16
 Location: TOWN OF TYRONE

PROJECT GENERAL NOTES:

- 1) SIDEWALK WILL BE MARKED IN THE FIELD AT PRECON WITH CONTRACTOR AND THE TOWN OF TYRONE (OWNER).
- 2) CONTRACTOR IS RESPONSIBLE FOR UTILITY LOCATES AND MARKING BEFORE CONSTRUCTION. ANY DAMAGE TO UTILITIES WILL BE REPAIRED TO THE UTILITY COMPANY'S ACCEPTANCE AND PAID BY THE CONTRACTOR. ALL REPAIRS WILL BE AT NO COST TO THE OWNER.
- 3) INSPECTION ARE REQUIRED PRIOR TO CONCRETE POUR. CONTRACTOR WILL CONTACT OWNER 48 HOURS PRIOR TO POUR FOR INSPECTION. OWNER WILL PAY FOR ONE INSPECTION FOR EACH POUR AND ANY RE-INSPECTIONS OR DELAYS WILL BE AT THE COST OF THE CONTRACTOR.
- 4) CONTRACTOR IS RESPONSIBLE FOR ALL TRAFFIC CONTROL. TRAFFIC CONTROL SHALL MEET MUTCD AND GDOT REQUIREMENTS.
- 5) CONTRACTOR SHALL PROVIDE WARNING SIGNAGE AND BARRIERS AROUND OPEN EXCAVATIONS AND WORK AREAS.
- 6) PLANS ARE A GENERAL REPRESENTATION OF LOCATION AND DIMENSIONS. CONTRACTOR IS REQUIRED TO PERFORM A SITE VISIT PRIOR TO BID TO FIELD VERIFY ALL ONSITE CONDITIONS AND MEASUREMENTS. NO ADJUSTMENTS WILL BE MADE IN COST FOR ANY ITEM THAT COULD/SHOULD HAVE BEEN IDENTIFIED DURING A SITE VISIT.
- 7) WORK HOURS SHALL BE 8AM TO 6PM. WORK BEYOND THESE HOURS MUST BE APPROVED IN WRITING BY THE OWNER PRIOR TO THE WORK BEING PERFORMED.
- 8) CONTRACTOR SHALL BE RESPONSIBLE FOR ALL WORK SAFETY AND COMPLIANCE WITH OSHA REGULATIONS. THE CONTRACTOR SHALL NOT PLAY MUSIC OR ALLOW SMOKING ON THE JOB SITE.
- 9) CONTRACTOR SHALL BE RESPONSIBLE FOR SITE SECURITY. LOCATION FOR OVERNIGHT PARKING OF EQUIPMENT AND VEHICLES MUST BE APPROVED BY THE OWNER.
- 10) COLLECTION OF TRASH/DEBRIS SHALL BE AT THE END OF EACH WORK DAY. ALL TRASH/DEBRIS SHALL BE DISPOSED OF LEGALLY OFFSITE.
- 11) CONTRACTOR SHALL INSTALL AND REMOVE EROSION CONTROL MEASURES AS NEEDED AT EACH LOCATION. THIS INCLUDES PROVIDING A CONCRETE WASHOUT AREA/DUMPSTER.
- 12) CONTRACTOR SHALL REPLACE ALL GRASS AREAS DISTURBED WITH SOD THAT MATCHES THE SPECIES OF THE EXISTING SOD. ANY OTHER LANDSCAPING SHALL BE REPLACED TO MATCH THE PRE-CONSTRUCTION CONDITIONS. (THIS INCLUDES, BUT IS NOT LIMITED TO, MULCH, PINE STRAW, BUSHES, AND IRRIGATION SYSTEM PARTS).
- 13) CONTRACTOR IS RESPONSIBLE FOR REMOVAL AND DISPOSAL OF EXISTING CONCRETE SIDEWALK AND PROTECTING EXISTING CONCRETE TO REMAIN. ALL CUTS SHALL BE SAW CUT. ALL CUTS SHALL BE CONSIDERED AN EXPANSION JOINT AND SHALL HAVE JOINT FILLER PER EXPANSION JOINT DETAIL.
- 14) NEW SIDEWALK TOOLING AND FINISH SHALL MATCH EXISTING SIDEWALK.
- 15) ALL CONCRETE SIDEWALKS SHALL BE 3000 PSI FIBER REINFORCED CONCRETE WITH 1.5 POUNDS OF FIBER PER CUBIC YARD ADDED AT THE CONCRETE PLANT. CONTRACTOR SHALL PROVIDE LOAD TICKETS FROM THE PLANT STATING MIX PSI AND FIBER CONTENT TO THE OWNER/INSPECTOR.

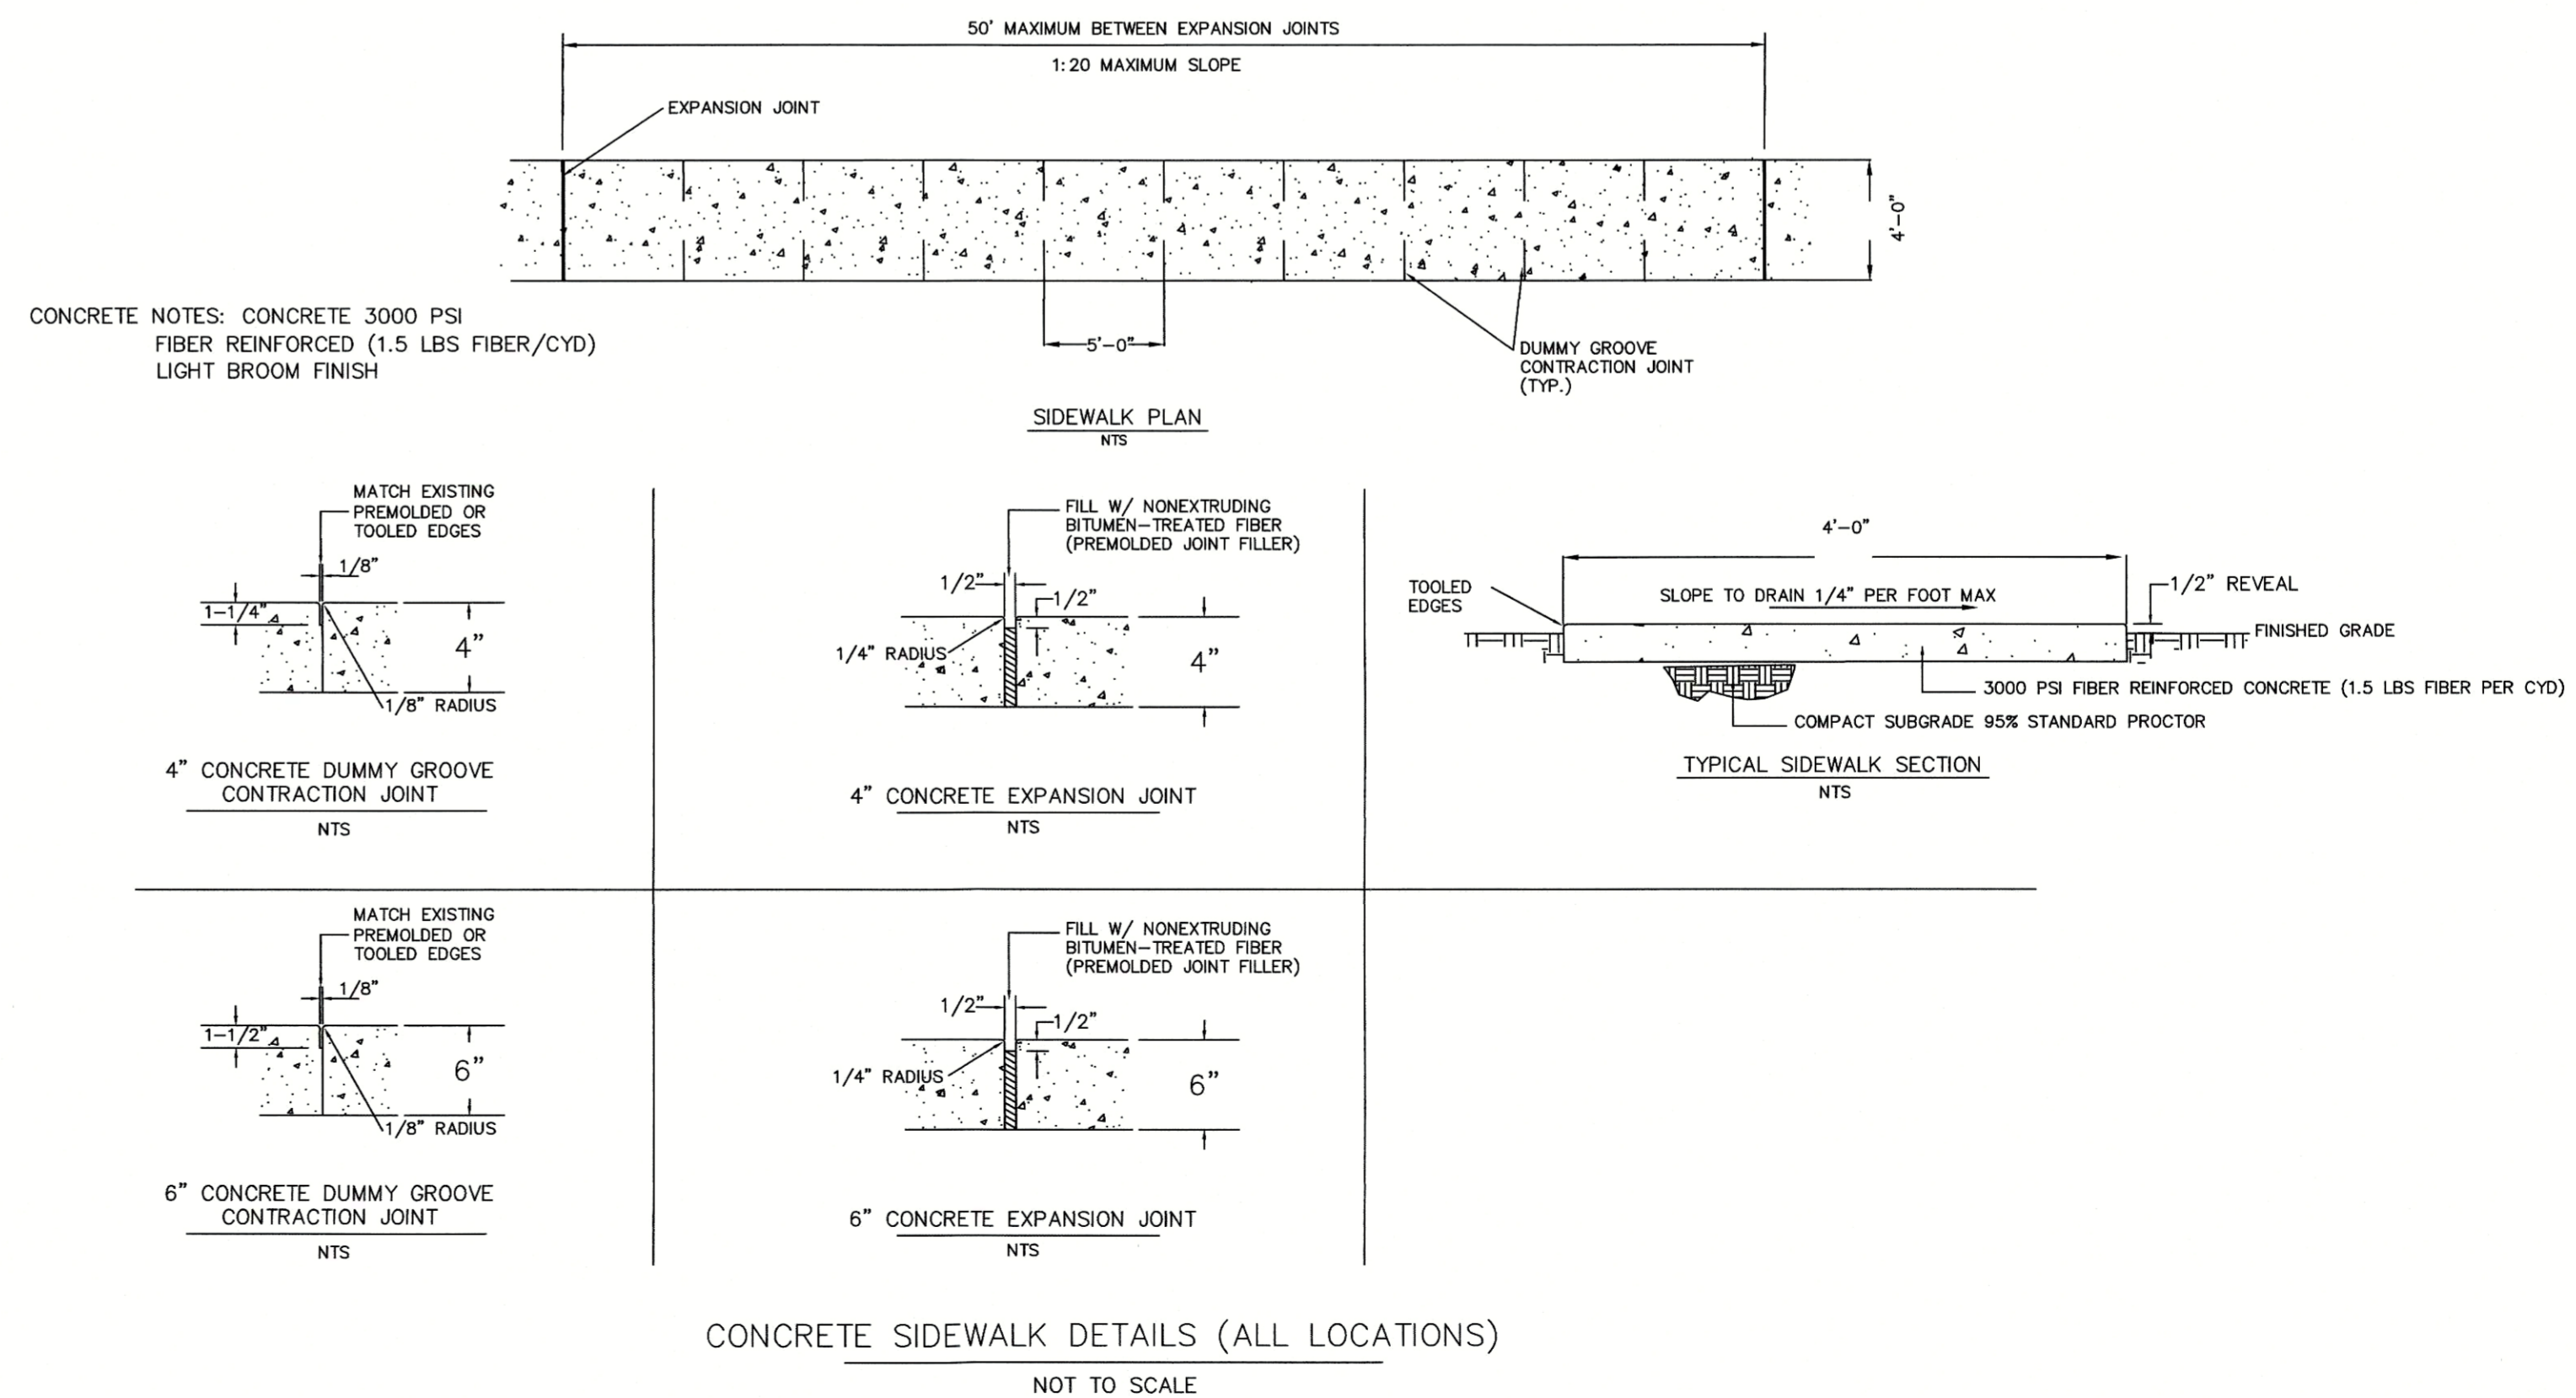

BEFORE DIGGING IN
 GEORGIA
 CALL 811

DUBLIN DOWNS &
 DETAILS

DUBLIN DOWNS &
 DETAILS

Sheet Title: AS NOTED
 Scale: AS NOTED
 Designed by: SAL
 Drawn by: SAL
 Sheet No.: C104
 Date: DEC 4, 2021
 Filename: 2021 SIDEWALK REPAIRS DUBLIN