


TOWN OF TYRONE ENGINEERING AND PUBLIC WORKS

PLAN OF PROPOSED 2026 ASPHALT RESURFACING

PROJECT NUMBER: PW-2026-01

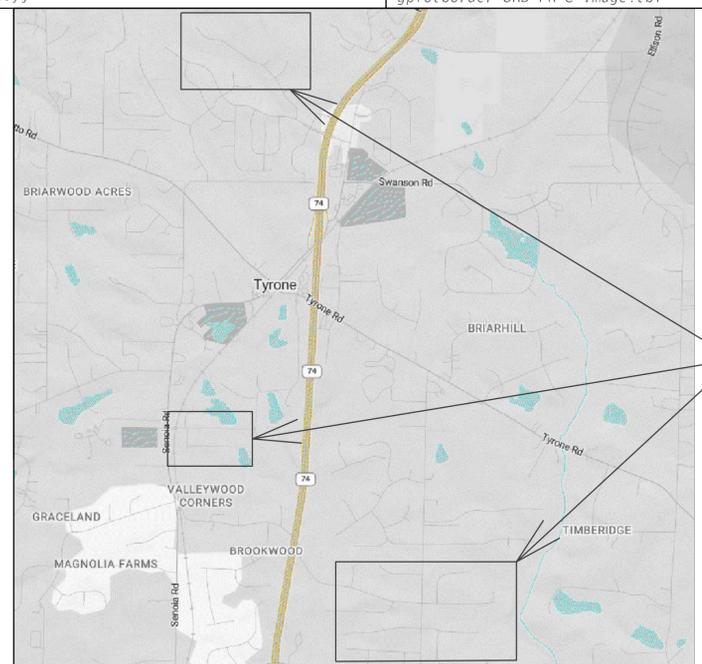


LOCATION SKETCH


PROJECT LOCATIONS



BRUNSWICK DR
ARBOR CREST CT
DOVER CHASE

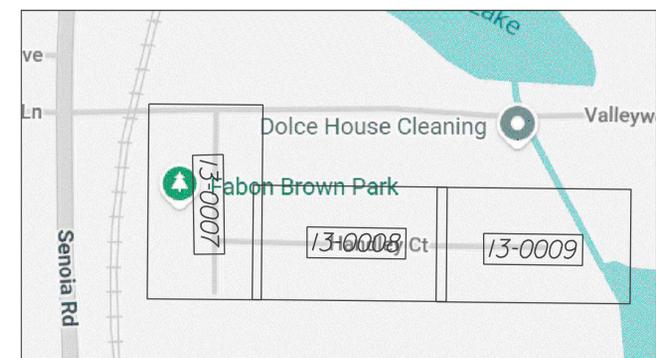

PARK DR
HANDLEY CT

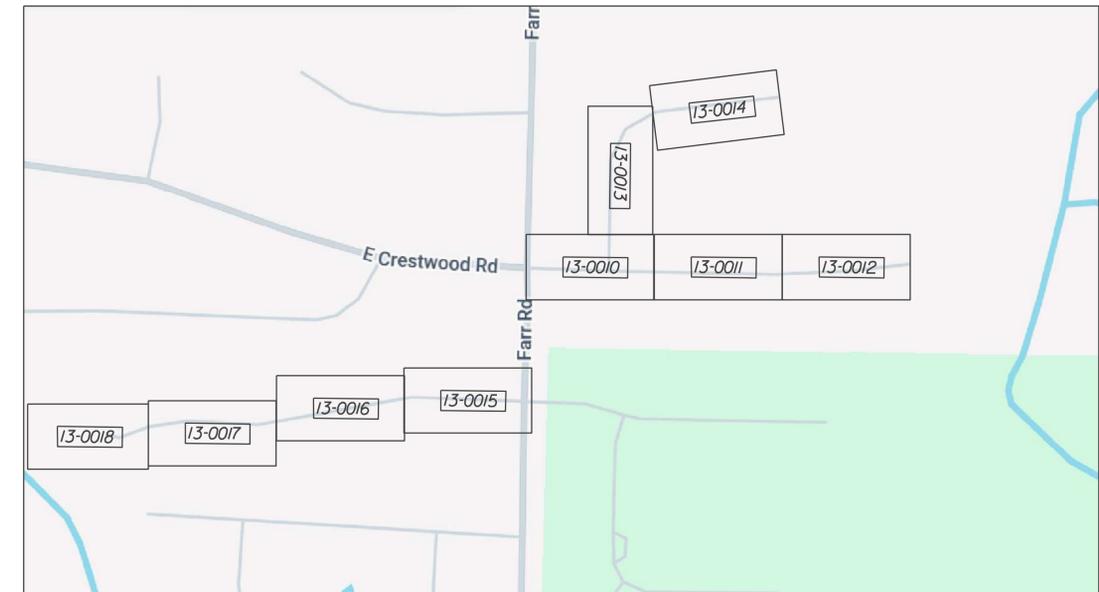

DONEGAL DR
WICKHAM DR
TAYLOR RIDGE CT

- SPEED LIMIT:**
- 15 MPH (BRUNSWICK DR)
 - 15 MPH (ARBOR CREST CT)
 - 15 MPH (DOVER CHASE)
 - 20 MPH (PARK DR)
 - 20 MPH (HANDLEY CT)
 - 25 MPH (DONEGAL DR)
 - 25 MPH (WICKHAM DR)
 - 25 MPH (TAYLOR RIDGE CT)

NOTE: CURB LINES, PROPERTY LINES AND RIGHT-OF-WAY LIMITS SHOWN ARE APPROXIMATE AND ARE BASED ON CURRENTLY AVAILABLE INFORMATION AND FIELD OBSERVATIONS. THE CONTRACTOR IS RESPONSIBLE FOR LIMITING CONSTRUCTION TO PUBLIC RIGHTS-OF-WAY ONLY AND SHALL NOT ENCRANCH UPON PRIVATE PROPERTY WITHOUT LEGAL EASEMENTS. IT IS THE CONTRACTORS RESPONSIBILITY TO VERIFY ALL UTILITIES (HORIZONTAL AND VERTICAL), PROPERTY LINES, AND RIGHTS OF WAY. THE ATTENTION OF THE BIDDER IS DIRECTED SPECIFICALLY TO SUB SECTIONS 102.04, 102.05, AND 104.03 OF THE GDOT SPECIFICATIONS ALL DEVICES, EQUIPMENT, AND MATERIALS INSTALLED SHALL BE INSTALLED WITHIN THE EXISTING RIGHT OF WAY.

THE DATA, TOGETHER WITH ALL OTHER INFORMATION SHOWN ON THESE PLANS OR IN ANYWAY INDICATED THEREBY, WHETHER BY DRAWINGS OR NOTES, OR IN ANY OTHER MANNER, ARE BASED UPON FIELD INVESTIGATIONS AND ARE BELIEVED TO BE INDICATIVE OF ACTUAL CONDITIONS. HOWEVER, THE SAME ARE SHOWN AS INFORMATION ONLY, ARE NOT GUARANTEED, AND DO NOT BIND THE TOWN OF TYRONE IN ANY WAY. THE ATTENTION OF BIDDER IS SPECIFICALLY DIRECTED TO SUBSECTIONS 102.04, 102.05, AND 104.03 OF THE SPECIFICATIONS.



POND
3500 Parkway Lane
Suite 500
Peachtree Corners, Ga. 30092
Phone 678-336-7740
Fax 678-336-7744
Web www.pondco.com



PLANS PREPARED BY: _____
DESIGN

DATE

PLANS COMPLETED	REVISIONS
3-13-2026	

DGN NO.	DESCRIPTION
- CONSTRUCTION PLANS -	
01-0001	COVER
02-0001	INDEX
03-0001	REVISION SUMMARY
04-0001 - 04-0002	GENERAL NOTES
05-0001	TYPICAL SECTIONS
06-0001	SUMMARY OF QUANTITIES
13-0001 - 13-0019	CONSTRUCTION PLANS

GEORGIA STANDARDS		
DOCUMENT NO.	DESCRIPTION	DATE
9102	TRAFFIC CONTROL DETAIL FOR LANE CLOSURE ON TWO-LANE HIGHWAY	03/06

NOTE: GEORGIA CONSTRUCTION STANDARDS AND DETAILS REQUIRED FOR THIS PROJECT ARE LISTED IN THE INDEX WITH THE LATEST REVISION DATES, BUT ARE NOT INCLUDED AS PART OF THE PLANS. THE CONTRACTOR SHALL BE RESPONSIBLE FOR OBTAINING AND MAINTAINING ON THE PROJECT SITE THE STANDARDS AND CONSTRUCTION DETAILS SHOWN IN THE INDEX.

CONSTRUCTION DETAILS		
DRAWING NO.	DESCRIPTION	DATE
T-11A	DETAILS OF PAVEMENT MARKING PLACEMENT ON NON-LIMITED	09/16
T-15C	DETAILS OF RAISED PAVEMENT MARKERS	09/11



REVISION DATES

INDEX
TOWN OF TYRONE
2026 ASPHALT RESURFACING

CHECKED:	DATE:	DRAWING No.
BACKCHECKED:	DATE:	02-0001
CORRECTED:	DATE:	
VERIFIED:	DATE:	

GENERAL NOTES - RESURFACING

1. ALL REFERENCES IN THIS DOCUMENT, WHICH INCLUDES ALL PAPERS, WRITINGS, DOCUMENTS, DRAWINGS, OR PHOTOGRAPHS USED, OR TO BE USED, IN CONNECTION WITH THIS DOCUMENT, TO THE STATE HIGHWAY DEPARTMENT OF GEORGIA, STATE HIGHWAY DEPARTMENT, GEORGIA STATE HIGHWAY DEPARTMENT, HIGHWAY DEPARTMENT, OR DEPARTMENT WHEN THE CONTEXT THEREOF MEANS THE STATE HIGHWAY DEPARTMENT OF GEORGIA, SHALL BE DEEMED TO MEAN, THE DEPARTMENT OF TRANSPORTATION.
2. THE DATA, TOGETHER WITH ALL OTHER INFORMATION SHOWN ON THESE PLANS, OR IN ANY WAY INDICATED THEREBY, WHETHER BY DRAWINGS OR NOTES, OR IN ANY OTHER MANNER, ARE BASED UPON FIELD INVESTIGATIONS AND ARE BELIEVED TO BE INDICATIVE OF ACTUAL CONDITIONS. HOWEVER, THE SAME ARE SHOWN AS INFORMATION ONLY, ARE NOT GUARANTEED AND DO NOT BIND THE DEPARTMENT OF TRANSPORTATION IN ANY WAY. THE ATTENTION OF THE BIDDER IS SPECIFICALLY DIRECTED TO SECTIONS 102.04, 102.05, AND 104.03 OF THE SPECIFICATIONS.
3. SELECTED GEORGIA STANDARDS HAVE BEEN ADDED TO THE PLANS FOR THE CONTRACTOR'S USE AND INFORMATION. STANDARDS AND DETAILS ARE AVAILABLE FOR DOWNLOAD AT [HTTP://MYDOCS.DOT.GA.GOV/INFO/GDOTPUBS/CONSTRUCTIONSTANDARDSANDDETAILS/FORMS/ALLITEMS.ASPX](http://mydocs.dot.ga.gov/Info/GDOTPUBS/CONSTRUCTIONSTANDARDSANDDETAILS/FORMS/ALLITEMS.ASPX).
4. PERFORM ALL PATCHING AS DIRECTED BY THE ENGINEER. PRIOR TO LEVELING AND RESURFACING OPERATIONS, COMPLETE ALL REMOVAL AND PATCHING OPERATIONS WITHIN THE SAME DAY THEY ARE BEGUN.
5. CONSTRUCTION WASTE OR DEBRIS SHALL BE PREVENTED FROM BEING ALLOWED TO FALL OR BE PLACED INTO THE EXISTING WATERWAYS. THE COST FOR THIS WORK SHALL BE INCLUDED IN THE OVERALL BID PRICE OF THE PROJECT.
6. ALL DRAINAGE STRUCTURES WITHIN THE LIMITS OF THE PROJECT WILL BE MAINTAINED THROUGHOUT THE DURATION OF THE PROJECT. ANY DEBRIS THAT GOES IN DRAINAGE STRUCTURES AS A RESULT OF THE MILLING AND INLAY OPERATIONS WILL BE CLEANED OUT AT NO ADDITIONAL COST TO THE TOWN OF TYRONE.
7. RESTRIPE ALL EXISTING ROADWAY AS INDICATED WITHIN THESE PLANS. RESTRIPE ALL EXISTING ROADWAY MARKINGS ON SIDE ROADS TO THE END OF THE NEW RESURFACED SECTION. ALSO, RESTRIPE OR PAINT (WHERE NOT EXISTING) STOP BARS AT ALL PAVED SIDE ROADS AND STREETS.
8. TEMPORARY STRIPING IS REQUIRED IN ACCORDANCE WITH SECTION 150.04 OF THE GEORGIA SPECIFICATIONS. PLACEMENT OF PERMANENT PAVEMENT MARKINGS SHALL NOT BEGIN UNTIL FINAL SURFACE COURSE HAS BEEN COMPLETED FOR FIFTEEN (15) CALENDAR DAYS AND WILL BE COMPLETED WITHIN FORTY FIVE (45) CALENDAR DAYS AFTER THE FINAL SURFACE COURSE HAS BEEN COMPLETED. FAILURE TO PLACE PERMANENT PAVEMENT MARKINGS AS SPECIFIED WILL RESULT IN LIQUIDATED DAMAGES TO BE ASSESSED IN ACCORDANCE WITH SUBSECTION 108.08 OF THE SPECIFICATIONS. IN THE DETAILED ESTIMATE, NO SEPARATE PAYMENT WILL BE MADE FOR ANY COSTS INCURRED TO COMPLY WITH THIS REQUIREMENT.
9. THIS PROJECT DOES NOT REQUIRE A NOI.
10. THE CONTRACTOR SHALL PROTECT ALL MANHOLES AND VALVES WITHIN THE LIMITS OF MILLING & INLAY IN PLACE. SEE TEMPORARY ASPHALT APRON DETAIL SHOWN ON THE TYPICAL SECTIONS FOR PROTECTION AFTER MILLING OPERATIONS HAVE TAKEN PLACE.
11. THE CONTRACTOR SHALL CLEAR ANY GRASS EXTENDING INTO THE ROADWAY, TO A POINT 1 FOOT BEHIND THE EXISTING EDGE OF PAVEMENT. CONTRACTOR SHALL CONTACT THE TOWN OF TYRONE, PRIOR TO BEGINNING CLEARING AND GRUBBING OPERATIONS. THE COST FOR THIS WORK SHALL BE INCLUDED IN THE BID PRICE OF GRADING COMPLETE.
12. THE CONTRACTOR SHALL PROTECT THE EXISTING CURB IN PLACE.
13. WHERE APPLICABLE, CONTRACTOR SHALL ENSURE TOP OF FINISHED ASPHALT SURFACE COURSE IS FLUSH/LEVEL WITH EDGE/TOP OF CONCRETE GUTTER.
14. THE CONTRACTOR SHALL PERFORM ALL WORK BETWEEN 8:00 AM AND 6:00 PM. NO NIGHT WORK IS PERMITTED. MONDAY TO FRIDAY. NO WORK ON FEDERAL HOLIDAYS OR WEEKENDS WITHOUT WRITTEN PERMISSION FROM THE TOWN OF TYRONE.
15. MILLED AREAS WILL BE COVERED WITH FINAL SURFACE COURSE WITHIN THREE (3) CALENDAR DAYS OF BEING MILLED. CONTRACTOR SHALL ENSURE ALL PROPER SIGNAGE IS INSTALLED AND DISPLAYED DURING CONSTRUCTION.
16. THE CONTRACTOR SHALL ENSURE THAT POSITIVE DRAINAGE IS MAINTAINED DURING ALL STAGES OF CONSTRUCTION SO THAT WATER DOES NOT POND ON THE ROADWAY.
17. THE CONTRACTOR SHALL ENSURE THAT THE FINAL HORIZONTAL ROADWAY CROWN LOCATION IS THE SAME AS THE EXISTING CROWN HORIZONTAL LOCATION.
18. WHERE APPLICABLE, CONTRACTOR SHALL ENSURE SMOOTH TRANSITION AROUND MANHOLES AND VALVES. TOP OF FINISHED ASPHALT SURFACE COURSE SHALL BE FLUSH/LEVEL WITH MANHOLES AND VALVES. DURING FINAL PAVING ACTIVITIES, CONTRACTOR SHALL ENSURE ADEQUATE DRAINAGE AROUND ALL VALVES AND MANHOLES FOR POSITIVE DRAINAGE OF WATER AWAY FROM THE VALVE/MANHOLE.
19. ALL WORK SHALL BE DONE IN ACCORDANCE WITH THE DEPARTMENT OF TRANSPORTATION OF GEORGIA STANDARD SPECIFICATIONS FOR THE CONSTRUCTION OF ROADS AND BRIDGES, 2021 (OR LATEST) EDITION AND SUPPLEMENTAL THERETO, AS PROVIDED BY THE FEDERAL HIGHWAY ADMINISTRATION.
20. UTILITY COORDINATION WILL BE REQUIRED AS A PART OF THIS CONTRACT. THE CONTRACTOR SHALL BE REQUIRED TO USE THE ONE-CALL CENTER TELEPHONE NUMBER, 811 OR 1-800-282-7411, FOR THE PURPOSE OF COORDINATING THE MARKING OF UNDERGROUND UTILITIES. THE CONTRACTOR'S ATTENTION IS CALLED TO SUB-SECTION 105.06 OF THE GDOT STANDARD SPECIFICATIONS "COOPERATION WITH UTILITIES."
21. THE CONTRACTOR SHALL ENSURE THAT POSITIVE AND ADEQUATE DRAINAGE IS MAINTAINED AT ALL TIMES WITHIN THE PROJECT LIMITS. THIS MAY INCLUDE, BUT NOT BE LIMITED TO, REPLACEMENT OR RECONSTRUCTION OF EXISTING DRAINAGE STRUCTURES THAT HAVE BEEN DAMAGED OR REMOVED, OR REGRADING AS REQUIRED BY THE ENGINEER, EXCEPT FOR THOSE DRAINAGE ITEMS SHOWN AT SPECIFIC LOCATIONS IN THE PLANS AND HAVING SPECIFIC PAY ITEMS.
22. EROSION CONTROL MEASURES SHALL BE INSTALLED PRIOR TO OR CONCURRENT WITH LAND DISTURBANCE ACTIVITIES AND SHALL BE MAINTAINED AT ALL TIMES. ADDITIONAL EROSION AND SEDIMENT CONTROL DEVICES SHALL BE INSTALLED IF DEEMED NECESSARY BY ONSITE INSPECTION OR AS DIRECTED BY THE ENGINEER.
23. CONTRACTOR SHALL BE AWARE OF ALL PRESENT OVERHEAD UTILITY LINES. IT IS IMPORTANT TO NOTE THAT SOME OF THE OVERHEAD UTILITY INFRASTRUCTURE MIGHT BE LOWER THAN REQUIRED. THEREFORE, POTENTIALLY RESTRICTING CLEARANCE FOR LARGE EQUIPMENT AND/OR DUMP TRUCKS. CONTRACTOR IS RESPONSIBLE FOR MEASURING AND MARKING THESE LINES, AS/IF NEEDED.
24. CONTRACTOR SHALL ENSURE A SMOOTH DRIVEWAY TIE-IN FOR ALL RESIDENTIAL/COMMERCIAL DRIVEWAY LOCATIONS.
25. CONTRACTOR SHALL REMOVE EXISTING DEBRIS FROM ROADWAY AND GUTTER PRIOR TO RESURFACING ACTIVITIES. PAYMENT FOR REMOVAL AND DISPOSAL SHALL BE INCLUDED IN PAY ITEM 210-0100 GRADING COMPLETE.
26. CONTRACTOR IS RESPONSIBLE FOR VERIFYING ANY UTILITIES. ANY UTILITY ADJUSTMENT (AS/IF REQUIRED) TO GRADE SHALL BE INCLUDED IN PAY ITEM 210-0100 GRADING COMPLETE.

ROADWAY/CORRIDOR NAME	MATERIAL DESIGNATION	RECOMMENDED THICKNESS (INCHES)
BRUNSWICK DR ARBOR CREST CT DOVER CHASE	ASPHALT SURFACE COURSE 12.5MM SP WITH BITUM MATL & H LIME	2.5

ROADWAY/CORRIDOR NAME	MATERIAL DESIGNATION	RECOMMENDED THICKNESS (INCHES)
PARK DR HANDLEY CT DONEGAL DR WICKHAM DR TAYLOR RIDGE CT	ASPHALT SURFACE COURSE 12.5MM SP WITH BITUM MATL & H LIME	1.5

AREA OF CORRIDORS	
CORRIDORS	MEASURED AREA (SY)
BRUNSWICK DR	6,784
ARBOR CREST CT	899
DOVER CHASE	1,720
PARK DR	1,256
HANDLEY CT	3,170
DONEGAL DR	4,931
WICKHAM DR	3,969
TAYLOR RIDGE CT	5,040



REVISION DATES				GENERAL NOTES TOWN OF TYRONE 2026 ASPHALT RESURFACING			
				CHECKED:		DATE:	
				BACKCHECKED:		DATE:	
				CORRECTED:		DATE:	
				VERIFIED:		DATE:	
DRAWING No.							04-0001

GENERAL NOTES - SIGNING AND PAVEMENT MARKING

1. ALL SIGNS AND PAVEMENT MARKINGS SHALL CONFORM TO THE MANUAL ON UNIFORM TRAFFIC CONTROL DEVICES, (MUTCD), LATEST EDITION, AND ANY APPLICABLE GDOT STANDARDS/SPECIFICATIONS.
2. ALL INSTALLATION MATERIALS AND METHODS SHALL COMPLY WITH CURRENT GEORGIA DEPARTMENT OF TRANSPORTATION STANDARDS AND SPECIFICATIONS AND/OR SPECIAL PROVISIONS.
3. ALL PAVEMENTS MARKINGS SHALL BE THERMOPLASTIC, OR PREFORMED PLASTIC CONTRAST TAPE ON CONCRETE SURFACES, UNLESS OTHERWISE NOTED.
4. THE CONTRACTOR SHALL BE RESPONSIBLE FOR THE REMOVAL OF ALL SIGNS/POSTS/PAVEMENT MARKINGS THAT ARE DUPLICATED OR CONTRARY TO THESE PLANS.






REVISION DATES

NO.	DATE	DESCRIPTION

GENERAL NOTES
TOWN OF TYRONE
2026 ASPHALT RESURFACING

CHECKED:	DATE:	DRAWING No.
BACKCHECKED:	DATE:	04-0002
CORRECTED:	DATE:	
VERIFIED:	DATE:	

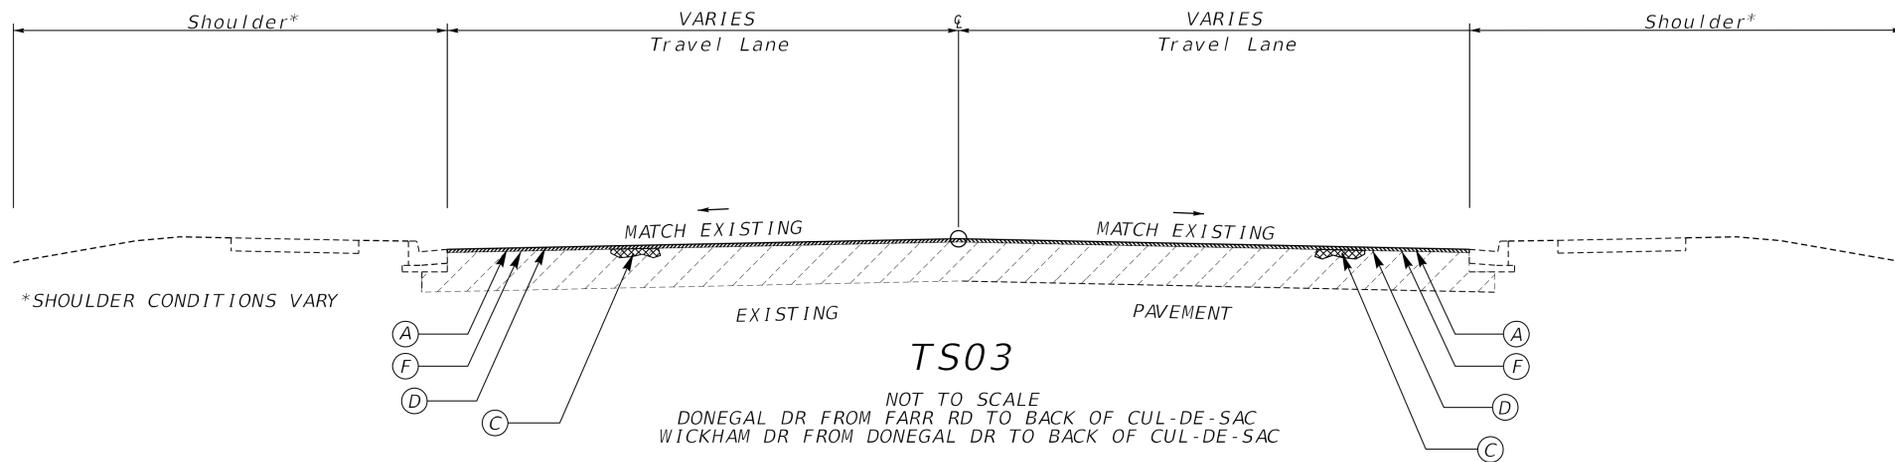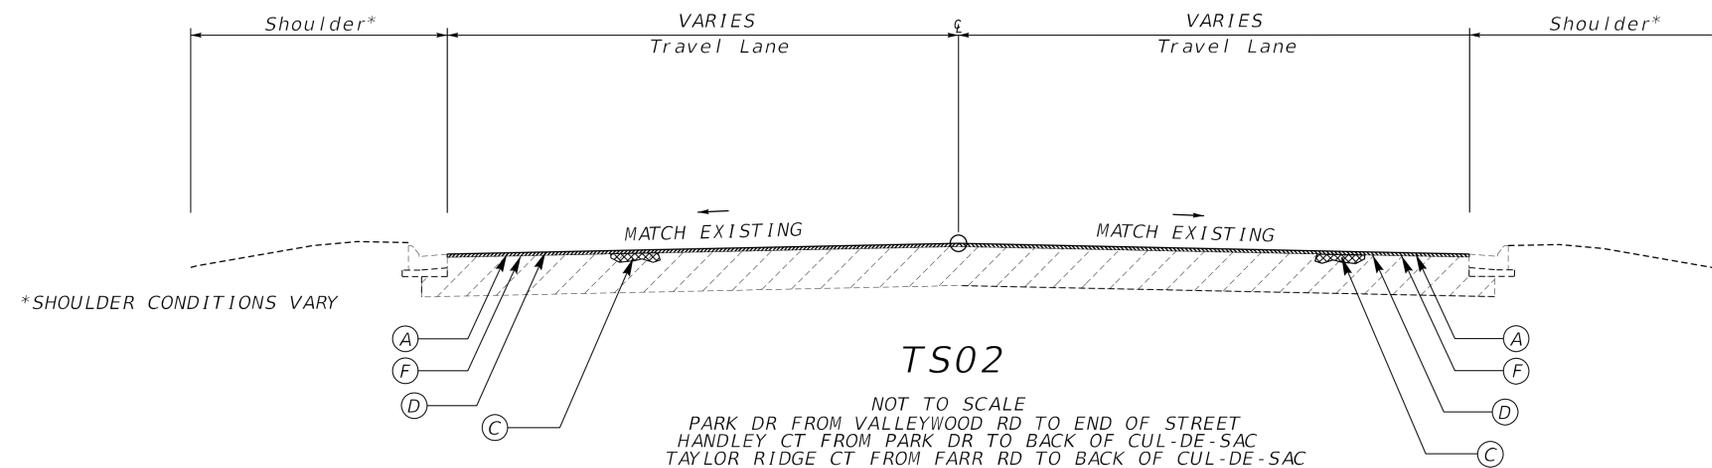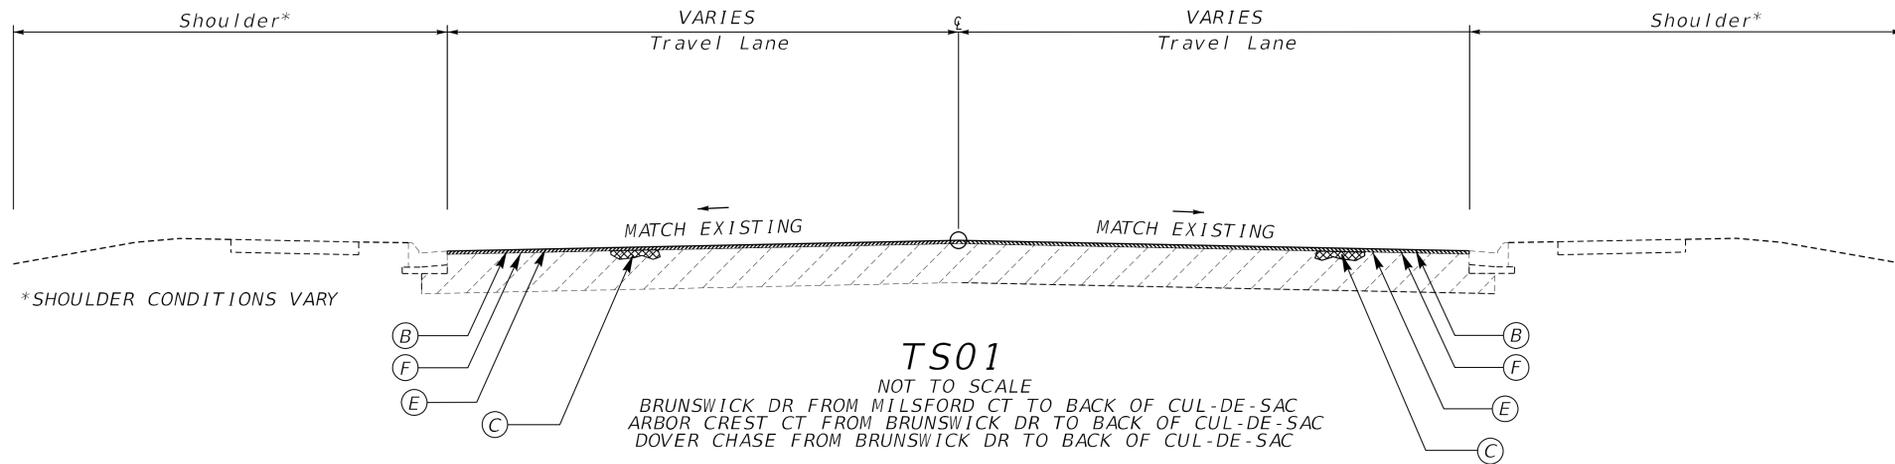

MANHOLES, GRATE INLETS, WATER VALVES, AND OTHER FACILITIES THAT SHALL REMAIN IN PLACE AND EXTEND 1" OR MORE FROM THE TRAVEL LANE AFTER MILLING TAKES PLACE SHALL HAVE A TEMPORARY ASPHALT APRON CONSTRUCTED AS SHOWN IN THE DIAGRAM BELOW

ALL TRANSVERSE JOINTS THAT HAVE A DIFFERENCE IN ELEVATION OF 1" OR MORE SHALL HAVE A TEMPORARY ASPHALT APRON CONSTRUCTED AS SHOWN IN THE DIAGRAM BELOW

MANHOLE OR OTHER ABOVE GROUND OBSTRUCTION ASPHALT APRON TEMPORARY SURFACE


50 1

THE APRON IS TO BE REMOVED PRIOR TO CONSTRUCTING THE NEXT LIFT OF ASPHALT. THE COST OF THE TEMPORARY ASPHALT SHALL BE INCLUDED IN THE CONTRACT UNIT PRICE FOR THE MAINTENANCE OF TRAFFIC, LS.

DURING FINAL PAVING ACTIVITIES, CONTRACTOR SHALL ENSURE ADEQUATE DRAINAGE AROUND ALL VALVES AND MANHOLES FOR POSITIVE DRAINAGE OF WATER AWAY FROM THE VALVE/MANHOLE.

TEMPORARY ASPHALT APRON DETAIL

- (A) - RECYCLED ASPH CONC 12.5 mm SUPERPAVE, GP 2 ONLY, INCL BITUM MATL & H LIME - 165 LBS/SY
- (B) - RECYCLED ASPH CONC 12.5 mm SUPERPAVE, GP 2 ONLY, INCL BITUM MATL & H LIME - 275 LBS/SY
- (C) - DEEP PVMT PATCHING, 25 mm SUPERPAVE, 440 LBS/SY, (AS NEEDED AND AS DIRECTED BY ENGINEER)
- (D) - MILL ASPH CONC PVMT 1.5 INCH DEPTH
- (E) - MILL ASPH CONC PVMT 2.5 INCH DEPTH
- (F) - BITUMINOUS TACK COAT

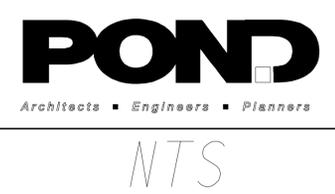

NTS

REVISION DATES		

TYPICAL SECTIONS
TOWN OF TYRONE
2026 ASPHALT RESURFACING

CHECKED:	DATE:	DRAWING No.
BACKCHECKED:	DATE:	05-0001
CORRECTED:	DATE:	
VERIFIED:	DATE:	

SUMMARY OF QUANTITIES

ROADWAY QUANTITIES					
DESCRIPTION	402-3130 RECYCLED ASPH CONC 12.5 MM SUPERPAVE, GP 2 ONLY, INCL BITUM MATL & H LIME	402-3121 RECYCLED ASPH CONC 25 MM SUPERPAVE, GP 2 ONLY, INCL BITUM MATL	432-0206 MILL ASPH CONC PVMT, 1.5 IN DEPTH	432-0210 MILL ASPH CONC PVMT, 2.5 IN DEPTH	413-0750 TACK COAT
UNIT	TN	TN	SY	SY	GL
CORRIDORS					
BRUNSWICK DR	933	94	-	6,785	407
ARBOR CREST CT	74	8	899	-	54
DOVER CHASE	142	14	1,720	-	103
PARK DR	104	10	1,256	-	75
HANDLEY CT	262	26	3,171	-	190
DONEGAL DR	407	41	4,931	-	296
WICKHAM DR	327	33	3,969	-	238
TAYLOR RIDGE CT	416	42	5,040	-	302
TOTAL QTY	2,664	268	20,986	6,785	1,666

TRAFFIC CONTROL		
PAY ITEM	UNITS	QTY
150-1000	LS	1

GRADING COMPLETE		
PAY ITEM	UNITS	QTY
210-0100	LS	1



SIGNING AND MARKING ITEMS											
PAY ITEM	DESCRIPTION	UNITS	TOTAL QTY	BRUNSWICK DR	ARBORCREST CT	DOVER CHASE	PARK DR	HANDLEY CT	DONEGAL DR	WICKHAM DR	TAYLOR RIDGE CT
653-2502	THERMOPLASTIC SOLID TRAF STRIPE, 6 IN, YELLOW	LF	240	-	-	-	80	-	80	-	80
653-1704	THERMOPLASTIC SOLID TRAF STRIPE, 24 IN, WHITE	LF	80	-	11	11	10	-	18	12	18
654-1001	RAISED PVMT MARKERS TP 1	EA	12	-	-	-	4	-	4	-	4



REVISION DATES

SUMMARY QUANTITIES
TOWN OF TYRONE
2026 ASPHALT RESURFACING

CHECKED:	DATE:	DRAWING No.
BACKCHECKED:	DATE:	06-0001
CORRECTED:	DATE:	
VERIFIED:	DATE:	

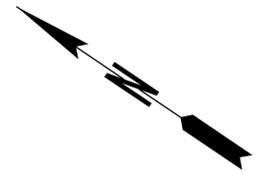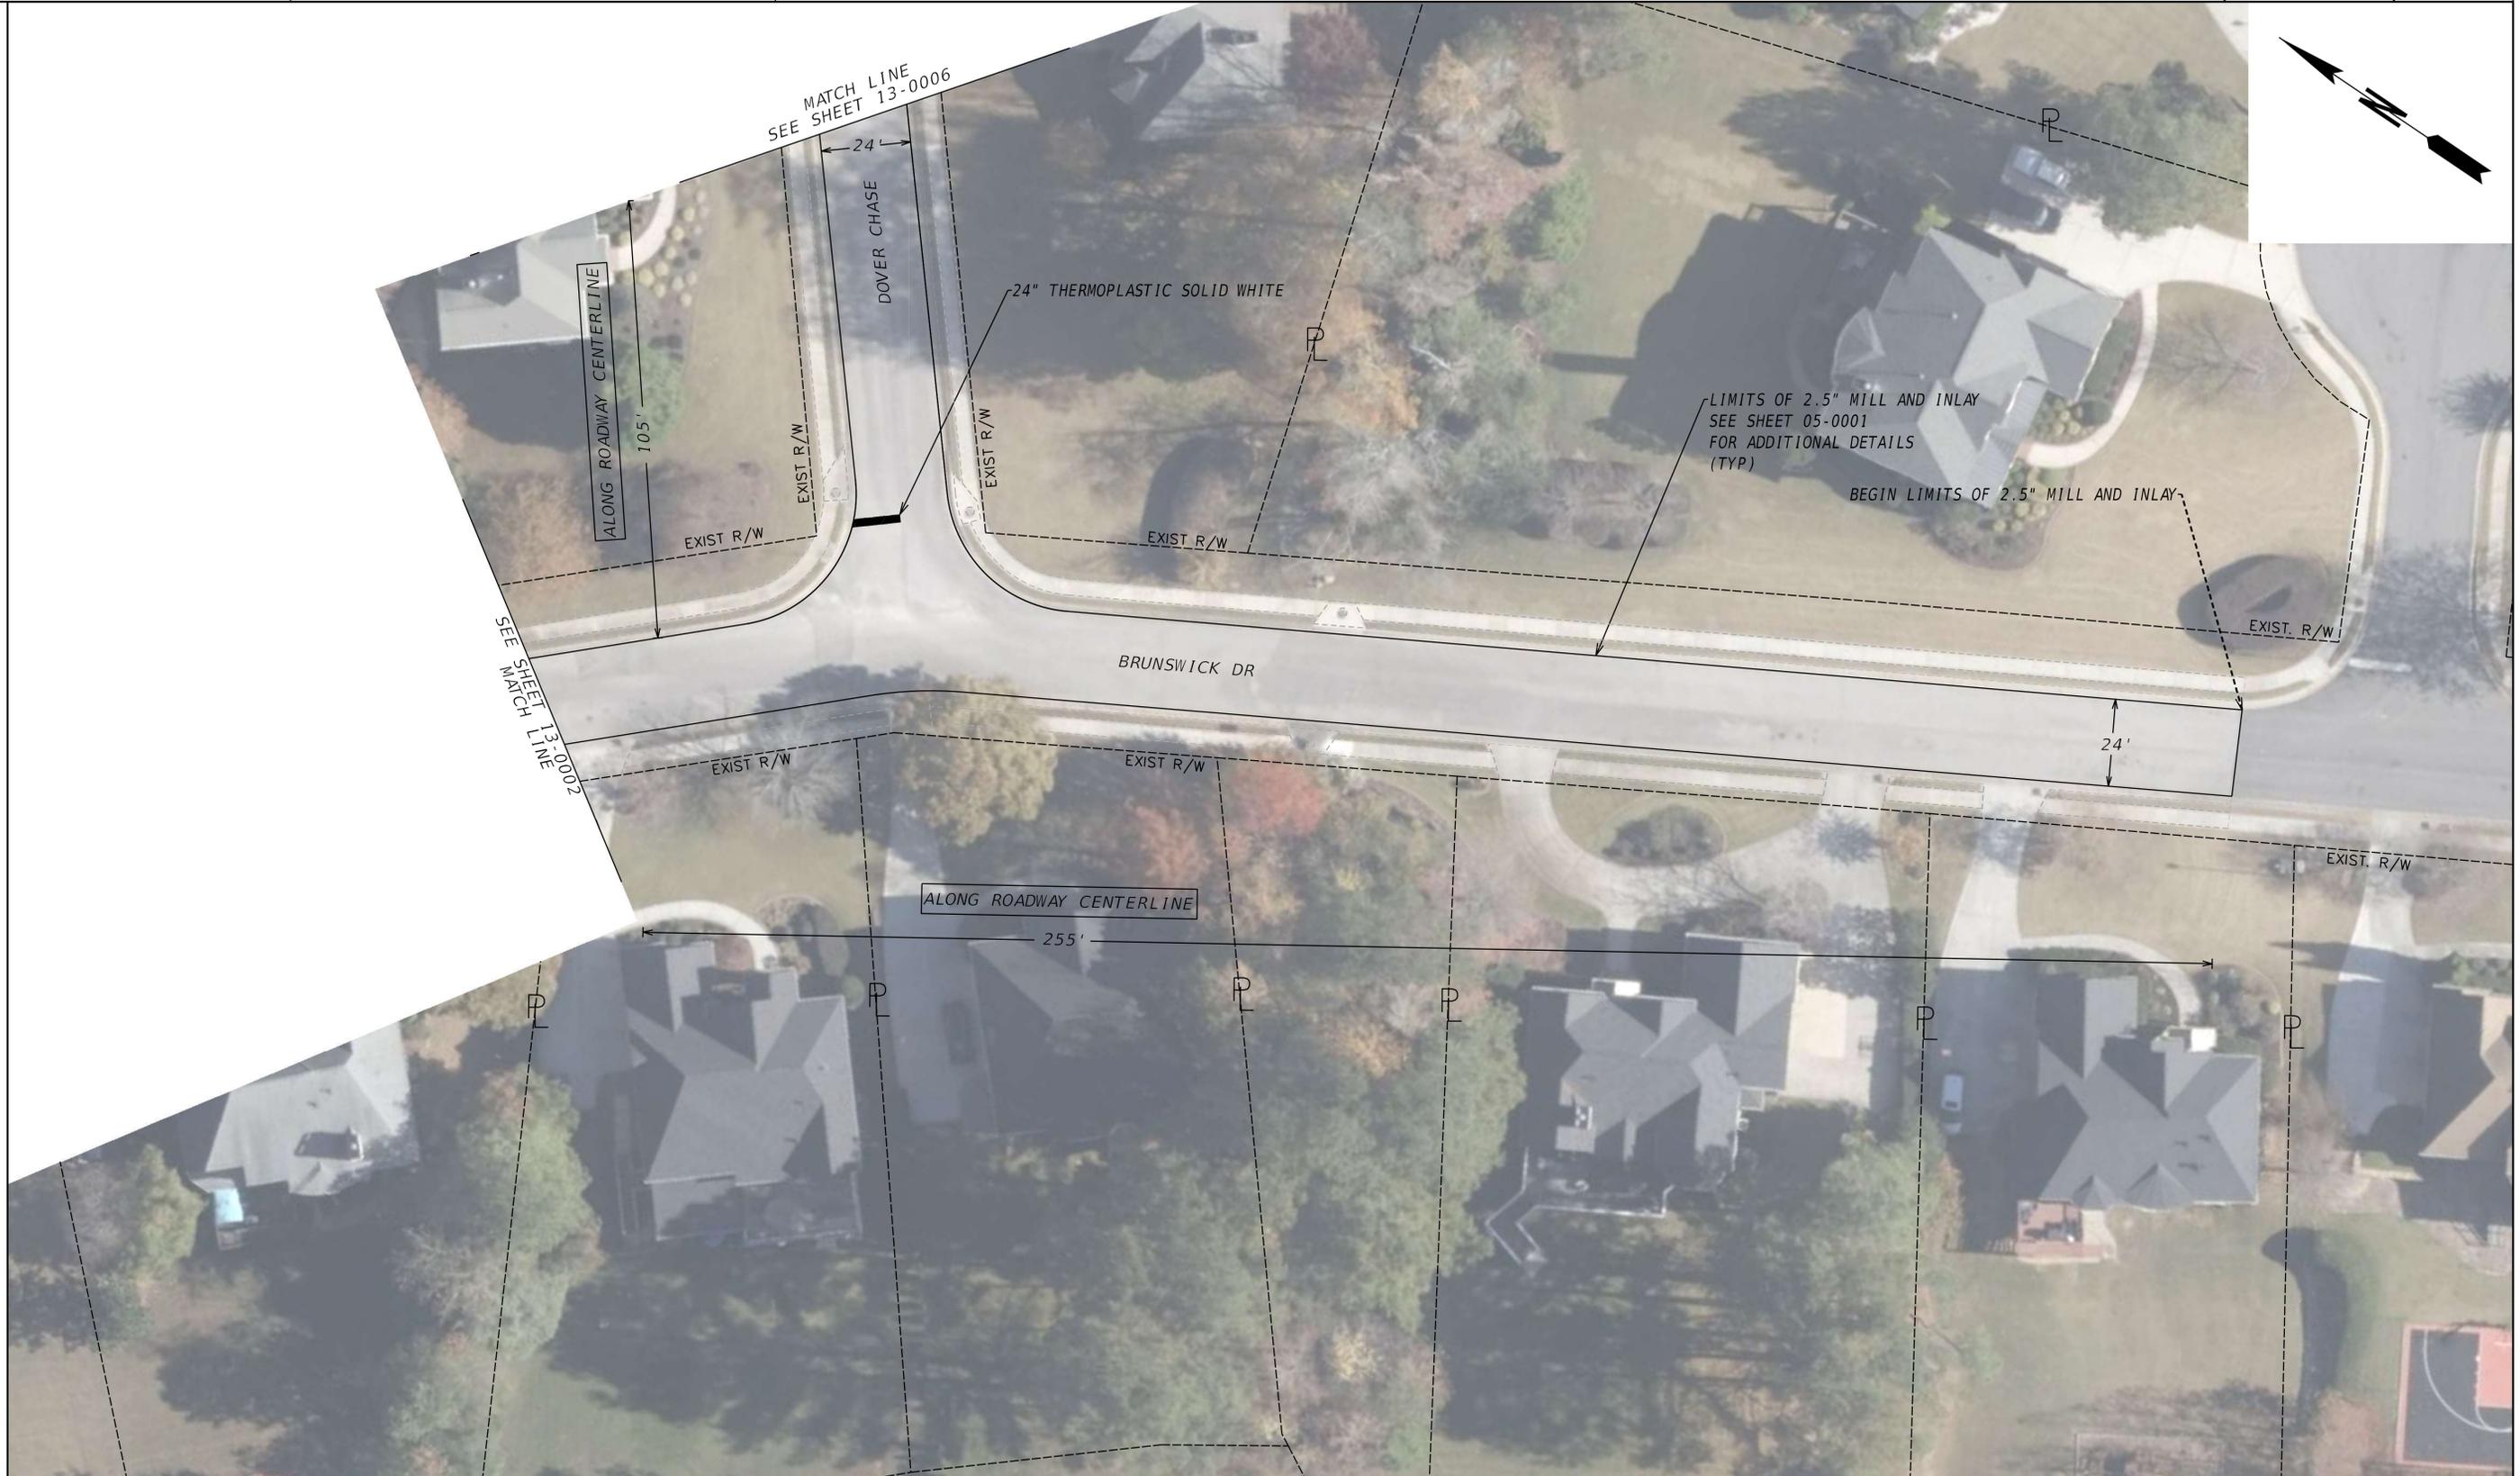

PROPERTY AND EXISTING R/W LINE	
REQUIRED R/W LINE	
CONSTRUCTION LIMITS	
EASEMENT FOR CONSTR & MAINTENANCE OF SLOPES	
EASEMENT FOR CONSTR OF SLOPES	
EASEMENT FOR CONSTR OF DRIVES	

BEGIN LIMIT OF ACCESS.....BLA	
END LIMIT OF ACCESS.....ELA	
EXISTING LIMIT OF ACCESS	
REQ'D LIMIT OF ACCESS	
EXISTING LIMIT OF ACCESS & R/W	
REQ'D LIMIT OF ACCESS & R/W	
ORANGE BARRIER FENCE	
ESA - ENV. SENSITIVE AREA	




POND
Architects ■ Engineers ■ Planners

SCALE IN FEET

REVISION DATES	

CONSTRUCTION PLANS
TOWN OF TYRONE
2026 ASPHALT RESURFACING


CHECKED:	DATE:	DRAWING No.
BACKCHECKED:	DATE:	13-0001
CORRECTED:	DATE:	
VERIFIED:	DATE:	

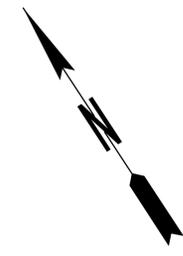

MATCH LINE
SEE SHEET 13-0003

MATCH LINE
SEE SHEET 13-0001

PROPERTY AND EXISTING R/W LINE
 REQUIRED R/W LINE
 CONSTRUCTION LIMITS
 EASEMENT FOR CONSTR & MAINTENANCE OF SLOPES
 EASEMENT FOR CONSTR OF SLOPES
 EASEMENT FOR CONSTR OF DRIVES

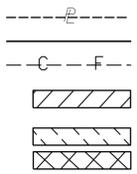

BEGIN LIMIT OF ACCESS.....BLA
 END LIMIT OF ACCESS.....ELA
 EXISTING LIMIT OF ACCESS
 REQ'D LIMIT OF ACCESS
 EXISTING LIMIT OF ACCESS & R/W
 REQ'D LIMIT OF ACCESS & R/W
 ORANGE BARRIER FENCE
 ESA - ENV. SENSITIVE AREA




POND
 Architects ■ Engineers ■ Planners

SCALE IN FEET
 0 20 40 80

REVISION DATES		

CONSTRUCTION PLANS
 TOWN OF TYRONE
 2026 ASPHALT RESURFACING


CHECKED:	DATE:	DRAWING No.
BACKCHECKED:	DATE:	13-0002
CORRECTED:	DATE:	
VERIFIED:	DATE:	

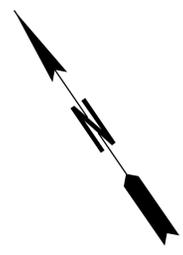


MATCH LINE
SEE SHEET 13-0004

MATCH LINE
SEE SHEET 13-0002

PROPERTY AND EXISTING R/W LINE
 REQUIRED R/W LINE
 CONSTRUCTION LIMITS
 EASEMENT FOR CONSTR
& MAINTENANCE OF SLOPES
 EASEMENT FOR CONSTR OF SLOPES
 EASEMENT FOR CONSTR OF DRIVES

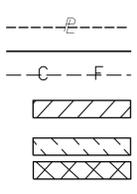

BEGIN LIMIT OF ACCESS.....BLA
 END LIMIT OF ACCESS.....ELA
 EXISTING LIMIT OF ACCESS
 REQ'D LIMIT OF ACCESS
 EXISTING LIMIT OF ACCESS & R/W
 REQ'D LIMIT OF ACCESS & R/W
 ORANGE BARRIER FENCE
 ESA - ENV. SENSITIVE AREA

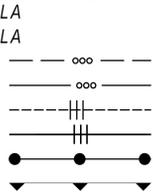

POND
 Architects ■ Engineers ■ Planners

SCALE IN FEET
 0 20 40 80

REVISION DATES		

CONSTRUCTION PLANS
 TOWN OF TYRONE
 2026 ASPHALT RESURFACING

CHECKED:		DATE:		DRAWING No.
BACKCHECKED:		DATE:		13-0003
CORRECTED:		DATE:		
VERIFIED:		DATE:		



LIMITS OF 2.5" MILL AND INLAY
SEE SHEET 05-0001
FOR ADDITIONAL DETAILS
(TYP)

BRUNSWICK DR

24'

ALONG ROADWAY CENTERLINE

565'

MATCH LINE
SEE SHEET 13-0005

MATCH LINE
SEE SHEET 13-0003

PROPERTY AND EXISTING R/W LINE	
REQUIRED R/W LINE	
CONSTRUCTION LIMITS	
EASEMENT FOR CONSTR & MAINTENANCE OF SLOPES	
EASEMENT FOR CONSTR OF SLOPES	
EASEMENT FOR CONSTR OF DRIVES	

BEGIN LIMIT OF ACCESS.....BLA	
END LIMIT OF ACCESS.....ELA	
EXISTING LIMIT OF ACCESS	
REQ'D LIMIT OF ACCESS	
EXISTING LIMIT OF ACCESS & R/W	
REQ'D LIMIT OF ACCESS & R/W	
ORANGE BARRIER FENCE	
ESA - ENV. SENSITIVE AREA	



POND
Architects ■ Engineers ■ Planners

SCALE IN FEET


REVISION DATES		

CONSTRUCTION PLANS
TOWN OF TYRONE
2026 ASPHALT RESURFACING


CHECKED:		DATE:		DRAWING No.
BACKCHECKED:		DATE:		13-0004
CORRECTED:		DATE:		
VERIFIED:		DATE:		




MATCH LINE
SEE SHEET 13-0004

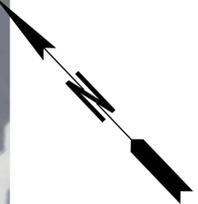

PROPERTY AND EXISTING R/W LINE
 REQUIRED R/W LINE
 CONSTRUCTION LIMITS
 EASEMENT FOR CONSTR
& MAINTENANCE OF SLOPES
 EASEMENT FOR CONSTR OF SLOPES
 EASEMENT FOR CONSTR OF DRIVES

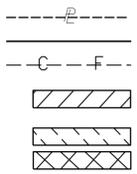

BEGIN LIMIT OF ACCESS.....BLA
 END LIMIT OF ACCESS.....ELA
 EXISTING LIMIT OF ACCESS
 REQ'D LIMIT OF ACCESS
 EXISTING LIMIT OF ACCESS & R/W
 REQ'D LIMIT OF ACCESS & R/W
 ORANGE BARRIER FENCE
 ESA - ENV. SENSITIVE AREA

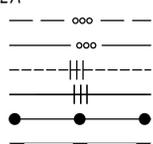


POND
 Architects ■ Engineers ■ Planners

SCALE IN FEET
 0 20 40 80

REVISION DATES	


CONSTRUCTION PLANS
 TOWN OF TYRONE
 2026 ASPHALT RESURFACING

CHECKED:	DATE:	DRAWING No.
BACKCHECKED:	DATE:	13-0005
CORRECTED:	DATE:	
VERIFIED:	DATE:	

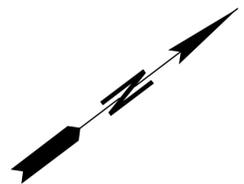


MATCH LINE
SEE SHEET 13-0001

PROPERTY AND EXISTING R/W LINE
 REQUIRED R/W LINE
 CONSTRUCTION LIMITS
 EASEMENT FOR CONSTR
& MAINTENANCE OF SLOPES
 EASEMENT FOR CONSTR OF SLOPES
 EASEMENT FOR CONSTR OF DRIVES

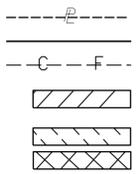

BEGIN LIMIT OF ACCESS.....BLA
 END LIMIT OF ACCESS.....ELA
 EXISTING LIMIT OF ACCESS
 REQ'D LIMIT OF ACCESS
 EXISTING LIMIT OF ACCESS & R/W
 REQ'D LIMIT OF ACCESS & R/W
 ORANGE BARRIER FENCE
 ESA - ENV. SENSITIVE AREA

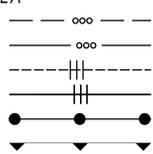

REVISION DATES		

CONSTRUCTION PLANS TOWN OF TYRONE 2026 ASPHALT RESURFACING			
CHECKED:		DATE:	
BACKCHECKED:		DATE:	
CORRECTED:		DATE:	
VERIFIED:		DATE:	
DRAWING No.			13-0006



MATCH LINE
SEE SHEET 13-0008



PROPERTY AND EXISTING R/W LINE	
REQUIRED R/W LINE	
CONSTRUCTION LIMITS	
EASEMENT FOR CONSTR & MAINTENANCE OF SLOPES	
EASEMENT FOR CONSTR OF SLOPES	
EASEMENT FOR CONSTR OF DRIVES	

BEGIN LIMIT OF ACCESS.....BLA	
END LIMIT OF ACCESS.....ELA	
EXISTING LIMIT OF ACCESS	
REQ'D LIMIT OF ACCESS	
EXISTING LIMIT OF ACCESS & R/W	
REQ'D LIMIT OF ACCESS & R/W	
ORANGE BARRIER FENCE	
ESA - ENV. SENSITIVE AREA	



POND
Architects ■ Engineers ■ Planners

SCALE IN FEET

REVISION DATES	

CONSTRUCTION PLANS
TOWN OF TYRONE
2026 ASPHALT RESURFACING

CHECKED:	DATE:	DRAWING No.
BACKCHECKED:	DATE:	13-0007
CORRECTED:	DATE:	
VERIFIED:	DATE:	



MATCH LINE
SEE SHEET 13-0007

MATCH LINE
SEE SHEET 13-0009

PROPERTY AND EXISTING R/W LINE	
REQUIRED R/W LINE	
CONSTRUCTION LIMITS	
EASEMENT FOR CONSTR & MAINTENANCE OF SLOPES	
EASEMENT FOR CONSTR OF SLOPES	
EASEMENT FOR CONSTR OF DRIVES	

BEGIN LIMIT OF ACCESS.....BLA	
END LIMIT OF ACCESS.....ELA	
EXISTING LIMIT OF ACCESS	
REQ'D LIMIT OF ACCESS	
EXISTING LIMIT OF ACCESS & R/W	
REQ'D LIMIT OF ACCESS & R/W	
ORANGE BARRIER FENCE	
ESA - ENV. SENSITIVE AREA	



POND
Architects ■ Engineers ■ Planners

SCALE IN FEET



REVISION DATES		

CONSTRUCTION PLANS
TOWN OF TYRONE
2026 ASPHALT RESURFACING

CHECKED:	DATE:	DRAWING No.
BACKCHECKED:	DATE:	13-0008
CORRECTED:	DATE:	
VERIFIED:	DATE:	



PROPERTY AND EXISTING R/W LINE
REQUIRED R/W LINE
CONSTRUCTION LIMITS
EASEMENT FOR CONSTR
& MAINTENANCE OF SLOPES
EASEMENT FOR CONSTR OF SLOPES
EASEMENT FOR CONSTR OF DRIVES

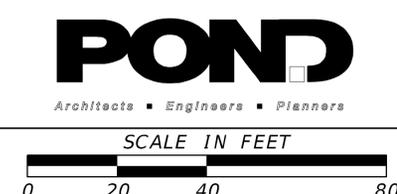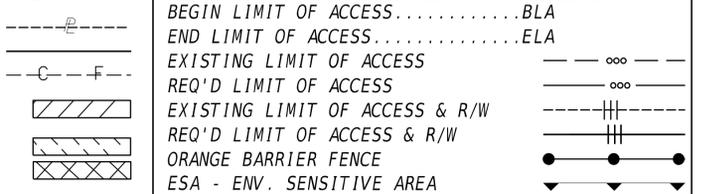

REVISION DATES	

CONSTRUCTION PLANS TOWN OF TYRONE 2026 ASPHALT RESURFACING			
CHECKED:		DATE:	
BACKCHECKED:		DATE:	
CORRECTED:		DATE:	
VERIFIED:		DATE:	
DRAWING No.			13-0009



MATCH LINE
SEE SHEET 13-0011

PROPERTY AND EXISTING R/W LINE	
REQUIRED R/W LINE	
CONSTRUCTION LIMITS	
EASEMENT FOR CONSTR & MAINTENANCE OF SLOPES	
EASEMENT FOR CONSTR OF SLOPES	
EASEMENT FOR CONSTR OF DRIVES	

BEGIN LIMIT OF ACCESS.....BLA	
END LIMIT OF ACCESS.....ELA	
EXISTING LIMIT OF ACCESS	
REQ'D LIMIT OF ACCESS	
EXISTING LIMIT OF ACCESS & R/W	
REQ'D LIMIT OF ACCESS & R/W	
ORANGE BARRIER FENCE	
ESA - ENV. SENSITIVE AREA	



POND
Architects ■ Engineers ■ Planners

SCALE IN FEET


REVISION DATES	

CONSTRUCTION PLANS
TOWN OF TYRONE
2026 ASPHALT RESURFACING


CHECKED:	DATE:	DRAWING No.
BACKCHECKED:	DATE:	13-0010
CORRECTED:	DATE:	
VERIFIED:	DATE:	



PROPERTY AND EXISTING R/W LINE
 REQUIRED R/W LINE
 CONSTRUCTION LIMITS
 EASEMENT FOR CONSTR
 & MAINTENANCE OF SLOPES
 EASEMENT FOR CONSTR OF SLOPES
 EASEMENT FOR CONSTR OF DRIVES

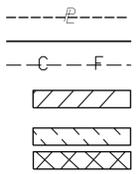

BEGIN LIMIT OF ACCESS.....BLA
 END LIMIT OF ACCESS.....ELA
 EXISTING LIMIT OF ACCESS
 REQ'D LIMIT OF ACCESS
 EXISTING LIMIT OF ACCESS & R/W
 REQ'D LIMIT OF ACCESS & R/W
 ORANGE BARRIER FENCE
 ESA - ENV. SENSITIVE AREA

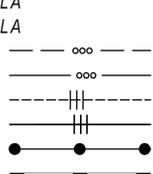

POND
 Architects ■ Engineers ■ Planners

SCALE IN FEET
 0 20 40 80

REVISION DATES	

CONSTRUCTION PLANS
 TOWN OF TYRONE
 2026 ASPHALT RESURFACING

CHECKED:	DATE:	DRAWING No.
BACKCHECKED:	DATE:	13-0011
CORRECTED:	DATE:	
VERIFIED:	DATE:	



MATCH LINE
SEE SHEET 13-0011

MATCH LINE
SEE SHEET 13-0013

PROPERTY AND EXISTING R/W LINE	
REQUIRED R/W LINE	
CONSTRUCTION LIMITS	
EASEMENT FOR CONSTR & MAINTENANCE OF SLOPES	
EASEMENT FOR CONSTR OF SLOPES	
EASEMENT FOR CONSTR OF DRIVES	

BEGIN LIMIT OF ACCESS.....BLA	
END LIMIT OF ACCESS.....ELA	
EXISTING LIMIT OF ACCESS	
REQ'D LIMIT OF ACCESS	
EXISTING LIMIT OF ACCESS & R/W	
REQ'D LIMIT OF ACCESS & R/W	
ORANGE BARRIER FENCE	
ESA - ENV. SENSITIVE AREA	



POND
Architects ■ Engineers ■ Planners

SCALE IN FEET

REVISION DATES		

CONSTRUCTION PLANS
TOWN OF TYRONE
2026 ASPHALT RESURFACING

CHECKED:	DATE:	DRAWING No.
BACKCHECKED:	DATE:	13-0012
CORRECTED:	DATE:	
VERIFIED:	DATE:	



MATCH LINE
SEE SHEET 13-0012


LIMITS OF 1.5" MILL AND INLAY
SEE SHEET 05-0001
FOR ADDITIONAL DETAILS
(TYP)

DONEGAL DR



ALONG ROADWAY CENTERLINE

559'

PROPERTY AND EXISTING R/W LINE
 REQUIRED R/W LINE
 CONSTRUCTION LIMITS
 EASEMENT FOR CONSTR
& MAINTENANCE OF SLOPES
 EASEMENT FOR CONSTR OF SLOPES
 EASEMENT FOR CONSTR OF DRIVES

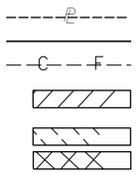


BEGIN LIMIT OF ACCESS.....BLA
 END LIMIT OF ACCESS.....ELA
 EXISTING LIMIT OF ACCESS
 REQ'D LIMIT OF ACCESS
 EXISTING LIMIT OF ACCESS & R/W
 REQ'D LIMIT OF ACCESS & R/W
 ORANGE BARRIER FENCE
 ESA - ENV. SENSITIVE AREA

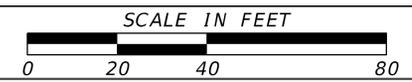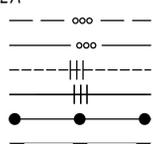

REVISION DATES		


CONSTRUCTION PLANS TOWN OF TYRONE 2026 ASPHALT RESURFACING			
CHECKED:		DATE:	
BACKCHECKED:		DATE:	
CORRECTED:		DATE:	
VERIFIED:		DATE:	
DRAWING No.			13-0013

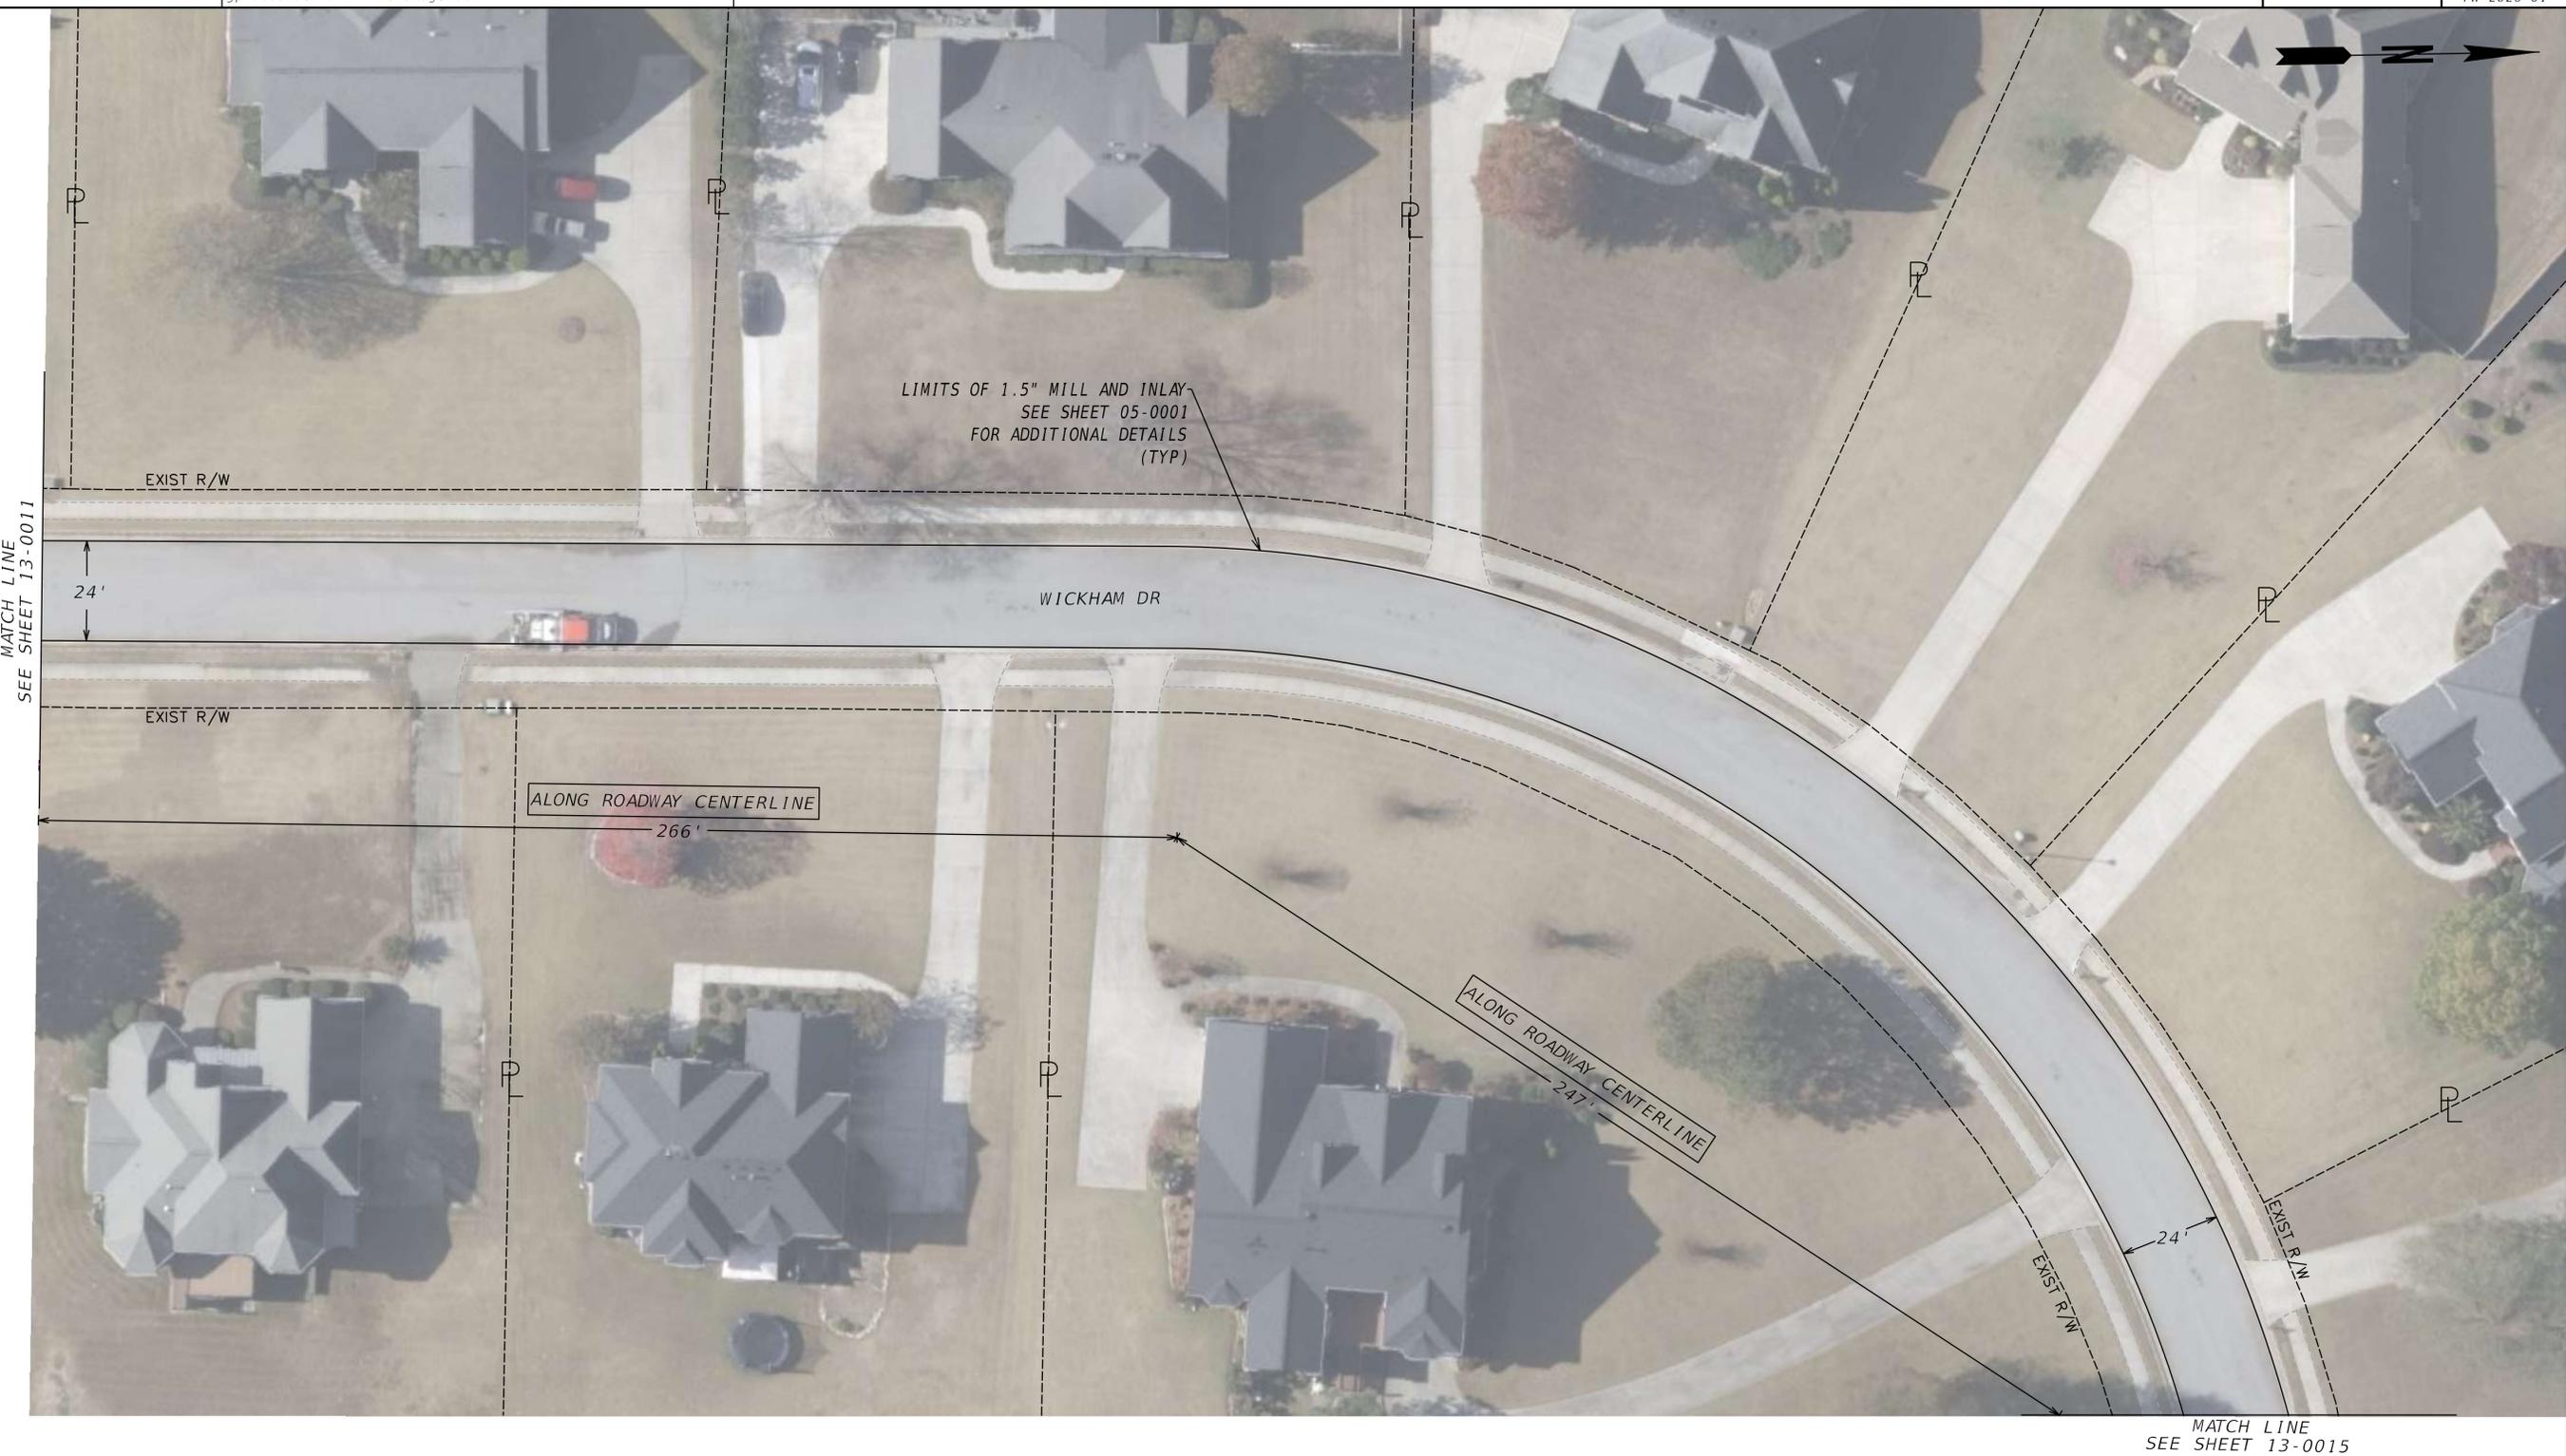



MATCH LINE
SEE SHEET 13-0011

MATCH LINE
SEE SHEET 13-0015

PROPERTY AND EXISTING R/W LINE
 REQUIRED R/W LINE
 CONSTRUCTION LIMITS
 EASEMENT FOR CONSTR & MAINTENANCE OF SLOPES
 EASEMENT FOR CONSTR OF SLOPES
 EASEMENT FOR CONSTR OF DRIVES

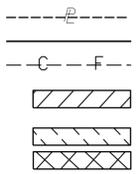

BEGIN LIMIT OF ACCESS.....BLA
 END LIMIT OF ACCESS.....ELA
 EXISTING LIMIT OF ACCESS
 REQ'D LIMIT OF ACCESS
 EXISTING LIMIT OF ACCESS & R/W
 REQ'D LIMIT OF ACCESS & R/W
 ORANGE BARRIER FENCE
 ESA - ENV. SENSITIVE AREA

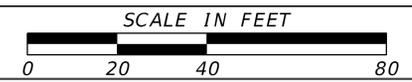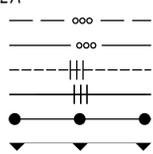

REVISION DATES

NO.	DATE	DESCRIPTION

CONSTRUCTION PLANS
 TOWN OF TYRONE
 2026 ASPHALT RESURFACING

CHECKED:	DATE:	DRAWING No.
BACKCHECKED:	DATE:	13-0014
CORRECTED:	DATE:	
VERIFIED:	DATE:	



MATCH LINE
SEE SHEET 13-0014

LIMITS OF 1.5" MILL AND INLAY
SEE SHEET 05-0001
FOR ADDITIONAL DETAILS
(TYP)

PROPERTY AND EXISTING R/W LINE	
REQUIRED R/W LINE	
CONSTRUCTION LIMITS	
EASEMENT FOR CONSTR & MAINTENANCE OF SLOPES	
EASEMENT FOR CONSTR OF SLOPES	
EASEMENT FOR CONSTR OF DRIVES	

BEGIN LIMIT OF ACCESS.....BLA	
END LIMIT OF ACCESS.....ELA	
EXISTING LIMIT OF ACCESS	
REQ'D LIMIT OF ACCESS	
EXISTING LIMIT OF ACCESS & R/W	
REQ'D LIMIT OF ACCESS & R/W	
ORANGE BARRIER FENCE	
ESA - ENV. SENSITIVE AREA	



POND
Architects ■ Engineers ■ Planners

SCALE IN FEET

REVISION DATES		

CONSTRUCTION PLANS
TOWN OF TYRONE
2026 ASPHALT RESURFACING

CHECKED:	DATE:	DRAWING No.
BACKCHECKED:	DATE:	13-0015
CORRECTED:	DATE:	
VERIFIED:	DATE:	

MATCH LINE
SEE SHEET 13-0017



PROPERTY AND EXISTING R/W LINE	
REQUIRED R/W LINE	
CONSTRUCTION LIMITS	
EASEMENT FOR CONSTR & MAINTENANCE OF SLOPES	
EASEMENT FOR CONSTR OF SLOPES	
EASEMENT FOR CONSTR OF DRIVES	

BEGIN LIMIT OF ACCESS.....BLA	
END LIMIT OF ACCESS.....ELA	
EXISTING LIMIT OF ACCESS	
REQ'D LIMIT OF ACCESS	
EXISTING LIMIT OF ACCESS & R/W	
REQ'D LIMIT OF ACCESS & R/W	
ORANGE BARRIER FENCE	
ESA - ENV. SENSITIVE AREA	



POND
Architects ■ Engineers ■ Planners

SCALE IN FEET

REVISION DATES		

CONSTRUCTION PLANS
TOWN OF TYRONE
2026 ASPHALT RESURFACING

CHECKED:		DATE:		DRAWING No.
BACKCHECKED:		DATE:		13-0016
CORRECTED:		DATE:		
VERIFIED:		DATE:		




MATCH LINE
SEE SHEET 13-0018


MATCH LINE
SEE SHEET 13-0016



PROPERTY AND EXISTING R/W LINE
 REQUIRED R/W LINE
 CONSTRUCTION LIMITS
 EASEMENT FOR CONSTR
 & MAINTENANCE OF SLOPES
 EASEMENT FOR CONSTR OF SLOPES
 EASEMENT FOR CONSTR OF DRIVES

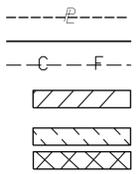

BEGIN LIMIT OF ACCESS.....BLA
 END LIMIT OF ACCESS.....ELA
 EXISTING LIMIT OF ACCESS
 REQ'D LIMIT OF ACCESS
 EXISTING LIMIT OF ACCESS & R/W
 REQ'D LIMIT OF ACCESS & R/W
 ORANGE BARRIER FENCE
 ESA - ENV. SENSITIVE AREA

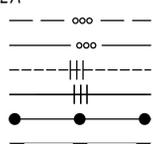

POND
 Architects ■ Engineers ■ Planners

SCALE IN FEET
 0 20 40 80

REVISION DATES		

CONSTRUCTION PLANS
 TOWN OF TYRONE
 2026 ASPHALT RESURFACING

CHECKED:		DATE:		DRAWING No.
BACKCHECKED:		DATE:		13-0017
CORRECTED:		DATE:		
VERIFIED:		DATE:		



MATCH LINE
SEE SHEET 13-0019

MATCH LINE
SEE SHEET 13-0017

PROPERTY AND EXISTING R/W LINE	
REQUIRED R/W LINE	
CONSTRUCTION LIMITS	
EASEMENT FOR CONSTR & MAINTENANCE OF SLOPES	
EASEMENT FOR CONSTR OF SLOPES	
EASEMENT FOR CONSTR OF DRIVES	

BEGIN LIMIT OF ACCESS.....BLA	
END LIMIT OF ACCESS.....ELA	
EXISTING LIMIT OF ACCESS	
REQ'D LIMIT OF ACCESS	
EXISTING LIMIT OF ACCESS & R/W	
REQ'D LIMIT OF ACCESS & R/W	
ORANGE BARRIER FENCE	
ESA - ENV. SENSITIVE AREA	




POND
Architects ■ Engineers ■ Planners

SCALE IN FEET

REVISION DATES		

CONSTRUCTION PLANS
TOWN OF TYRONE
2026 ASPHALT RESURFACING

CHECKED:	DATE:	DRAWING No.
BACKCHECKED:	DATE:	13-0018
CORRECTED:	DATE:	
VERIFIED:	DATE:	

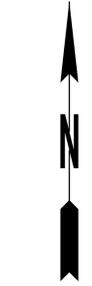

MATCH LINE
SEE SHEET 13-0018

PROPERTY AND EXISTING R/W LINE	
REQUIRED R/W LINE	
CONSTRUCTION LIMITS	
EASEMENT FOR CONSTR & MAINTENANCE OF SLOPES	
EASEMENT FOR CONSTR OF SLOPES	
EASEMENT FOR CONSTR OF DRIVES	

BEGIN LIMIT OF ACCESS.....BLA	
END LIMIT OF ACCESS.....ELA	
EXISTING LIMIT OF ACCESS	
REQ'D LIMIT OF ACCESS	
EXISTING LIMIT OF ACCESS & R/W	
REQ'D LIMIT OF ACCESS & R/W	
ORANGE BARRIER FENCE	
ESA - ENV. SENSITIVE AREA	



POND
Architects ■ Engineers ■ Planners

SCALE IN FEET

REVISION DATES		

CONSTRUCTION PLANS
TOWN OF TYRONE
2026 ASPHALT RESURFACING

CHECKED:	DATE:	DRAWING No.
BACKCHECKED:	DATE:	13-0019
CORRECTED:	DATE:	
VERIFIED:	DATE:	